



Process SD# 66363
 R.P.O. Vol.148 Fol. 581
 C.T. Vol.1286 Fol. 373
 Vol.4536 Fol. 247

1308 / 8633 / 149 86

Ward of Siparia
 County of St. Patrick
 Cadastral Sheet (G.17.A&E) 73.A.
 2/c/1

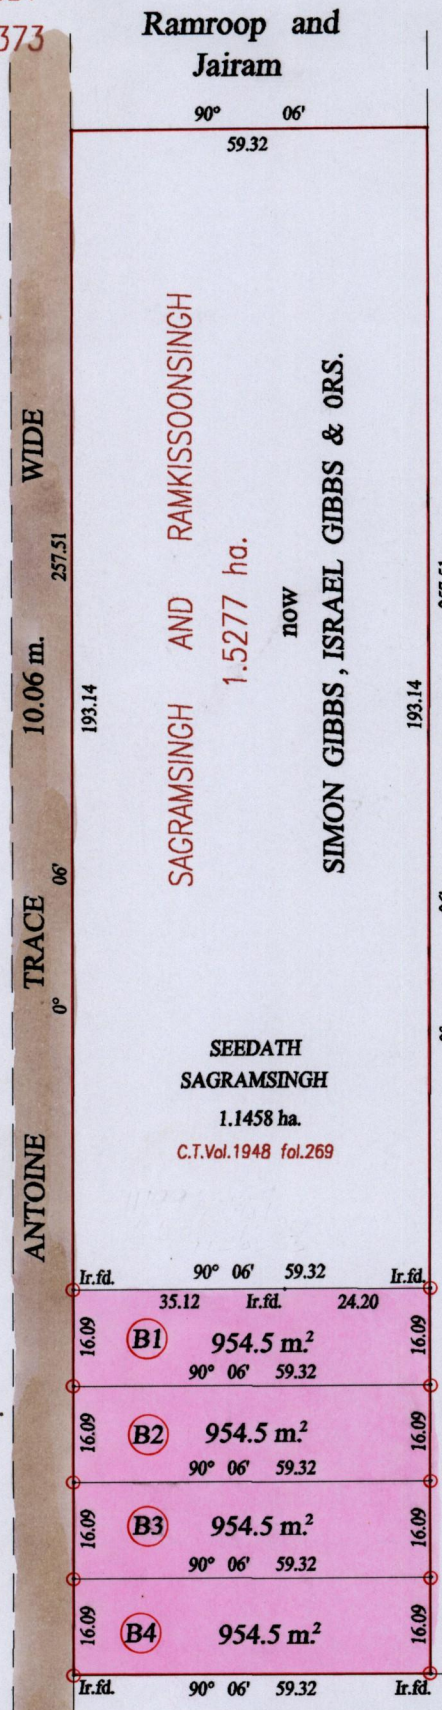

Ramssoob

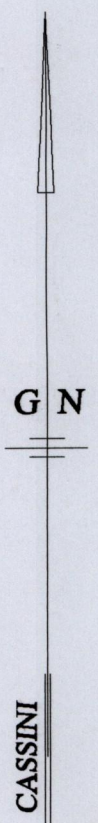

E. 661111
 N. 1120233

Approved *[Signature]*
 Director of Surveys
 2003.12.29

Vide Bk.1017 fol.131

○ Denotes Iron put except stated otherwise.
 Note: Bearings are cassini grid based on solar observations
 PLAN of 4 Parcels of land coloured pink in the Ward of Siparia
 Containing together three thousand eight hundred and eighteen point zero square metres
 Surveyed by me, with due authority, in October 2003
 In accordance with Regulation 25 (1) of the Land Surveyors' Regulations 1998,
 I certify that this plan is correct.

SCALE : 1:1250

Checked by *[Signature]* 15-11-03

Entered on *[Signature]* Trinidad & Tobago Land Surveyor 11-11-2003



B1. VOL. 4536 FOL. 253

B2. VOL. 4562 FOL. 383

B3. VOL. 4562 FOL. 385

B4. VOL. 4562 FOL. 387.

-5 NOV 2003
Lands and
Surveys
Division

1279/275