

Vol. 4599 Fol. 311
 R.P.O. Vol. 212 Fol. 465
 C.T. Vol. 3126 Fol. 229

Ward of Siparia
 County of St. Patrick
 Cadastral Sheet (G.18.J) 73.C
 3/a&b

Isaac Martin

Process # 66365

Lots No.	Names	Area	C.T. Vol. Fol.
A	Leon Cooper	464.5 m ²	C.T. Vol. 4038 fol. 457
B	Leon Cooper	630.8 m ²	C.T. Vol. 4038 fol. 449
C	Cooper's Industrial Pallet Ltd.	464.5 m ²	C.T. Vol. 4038 fol. 465
D	Cooper's Industrial Pallet Ltd.	630.8 m ²	C.T. Vol. 4038 fol. 465

Garnier
 Vernon

CASSINI

PLAN. JS 25
 Vide Bk. 1211 fol. 122
 Bk. 411 fol. 166

E. 670430
 N. 1118051


SCALE: 1:1250
 Distances are in metres

Denotes Iron put except stated otherwise.
 Note: Bearings are cassini grid based on solar observations
 PLAN of 7 Parcels of land coloured pink in the Ward of Siparia
 Containing together two point five five two two hectares
 Surveyed by me, with due authority, in August 2002
 In accordance with Regulation 25 (1) of the Land Surveyors' Regulations 1998,
 I certify that this plan is correct.



Approved *[Signature]*
 Director of Surveys
 1974.5.24

Checked by *[Signature]*
 Entered on *[Signature]* Trinidad & Tobago Land Surveyor 15.12.2003

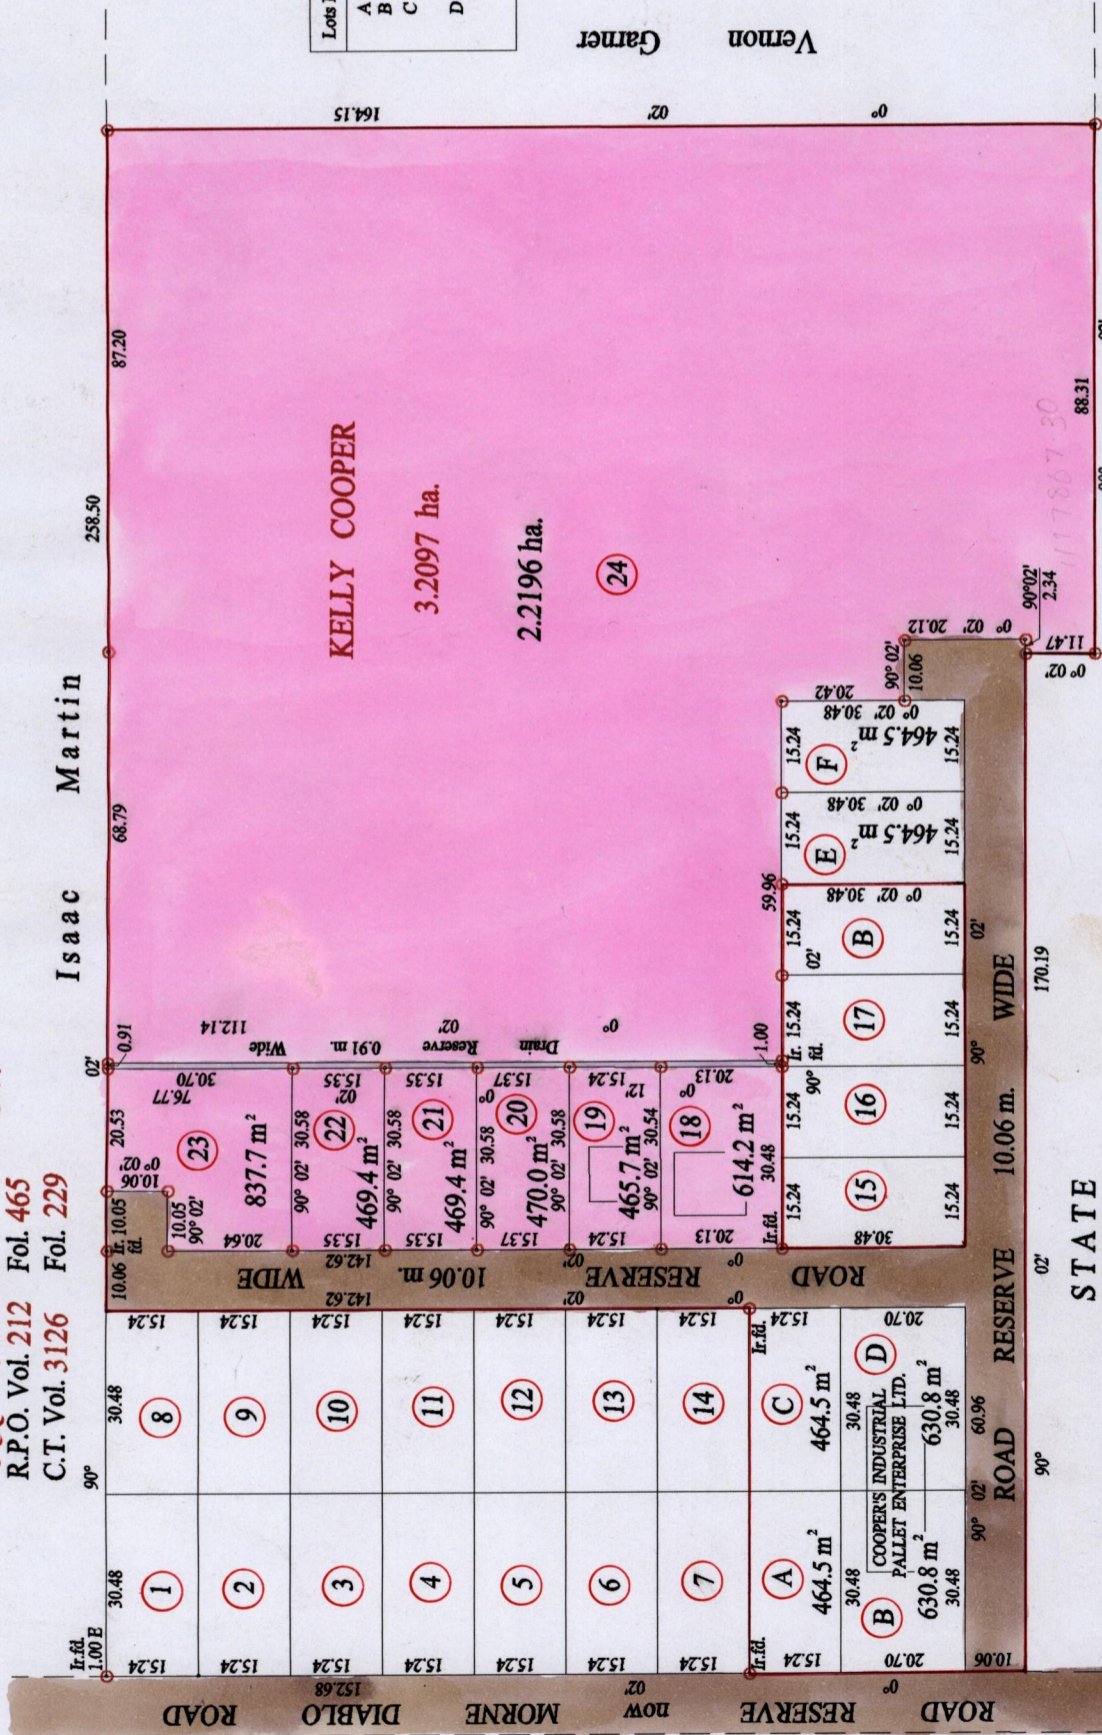

KELLY COOPER
 3.2097 ha.
 2.2196 ha.

St. Rose Gray

1336 1308 87

original Bk 897 fol 122

Lot 18. Vol. 4615 fol. 285 Kelly, Kendall & Everlyn Allicock Cooper

Lot. 19. Vol. 4599 fol. 317 Donny Moore and Anastasia Felix-Moore

Lot. 20. Vol. 4603 fol. 107 Zepherine Fiedtkou.

Lot. 21. Vol. 4629 Fol. 163. Kelly Cooper.

Lot 22. Vol. 4603 fol. 113 Marc Joseph

Lot. 23. Vol. 4629 fol. 169 Kelly Cooper

Lot 24. Vol. 4624 fol. 303 Kelly & Kendall Cooper.

19 JAN 2004
Surveys and
Division

1289/196