


Process ID# 66367

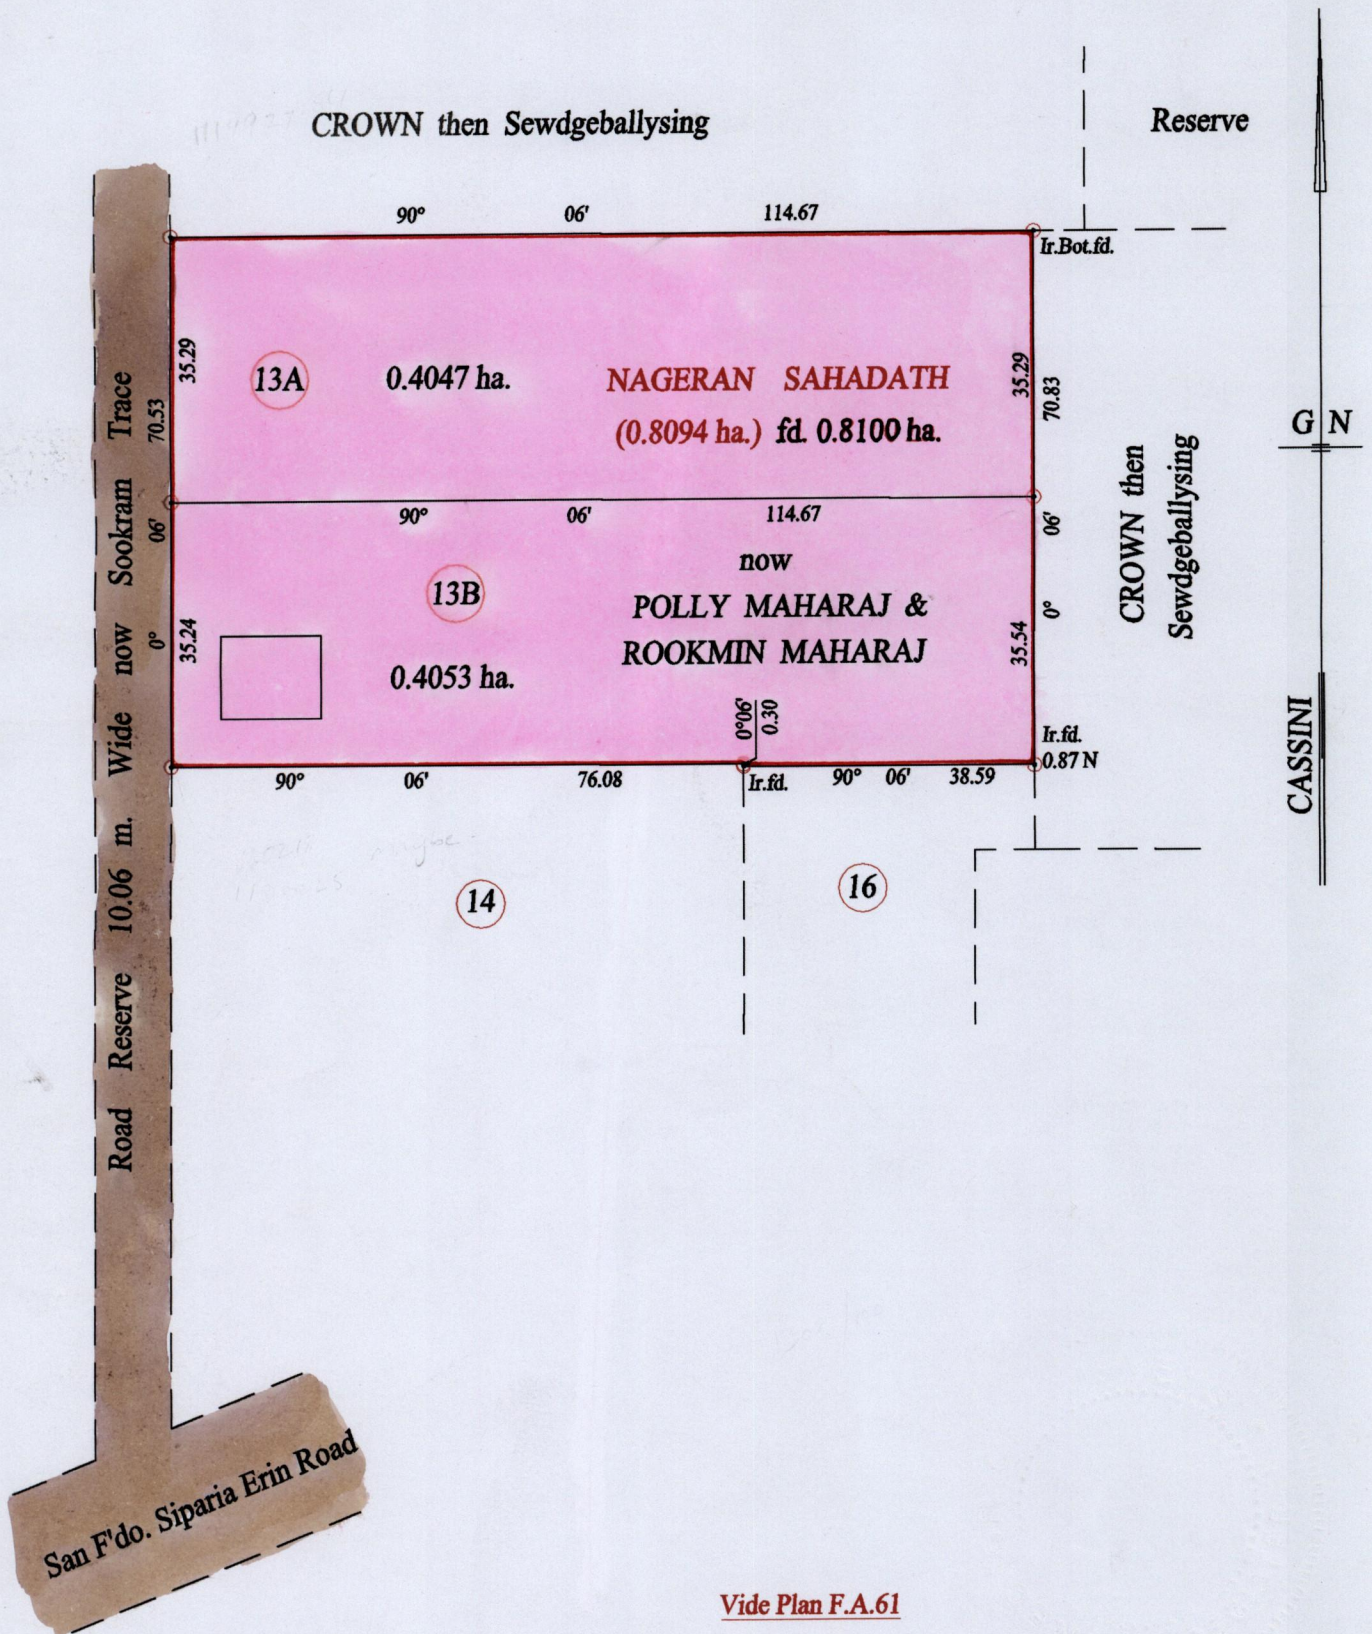

Vide Plan F.A.61

Approved *[Signature]*  
Director of Surveys  
2003.8.26

○ Denotes Iron put except stated otherwise.

SCALE : 1:1000

Note: Bearings are cassini grid based on solar observations

Distances are in metres

PLAN of 2 Parcels of land coloured pink in the Ward of Siparia

Containing together zero point eight one zero zero hectare

Surveyed by me, with due authority, in May 2002

In accordance with Regulation 25 (1) of the Land Surveyors' Regulations 1998

I certify that this plan is correct.

Checked by *[Signature]* M.M. 07/08/03

Entered on *[Signature]* Trinidad & Tobago Land Surveyor 11.12.2002



13A - Vol. 4581 fol. 275 Rookmin Maharaj

13B - Vol. 4581 fol. 277 Polly Maharaj



11 DEC 2002  
Lands and  
Surveys  
Division