

Process Id # 663 by
 R.P.O. Vol. 123
 C.T. Vol. 780
 U.P.R.N.


Fol. 613
 Fol. 343

Ward of Siparia
 County of St. Patrick
 Cadastral Sheet G.17.L. 73B
 3/b

Vol. 4526 Fol. 395

1308

90

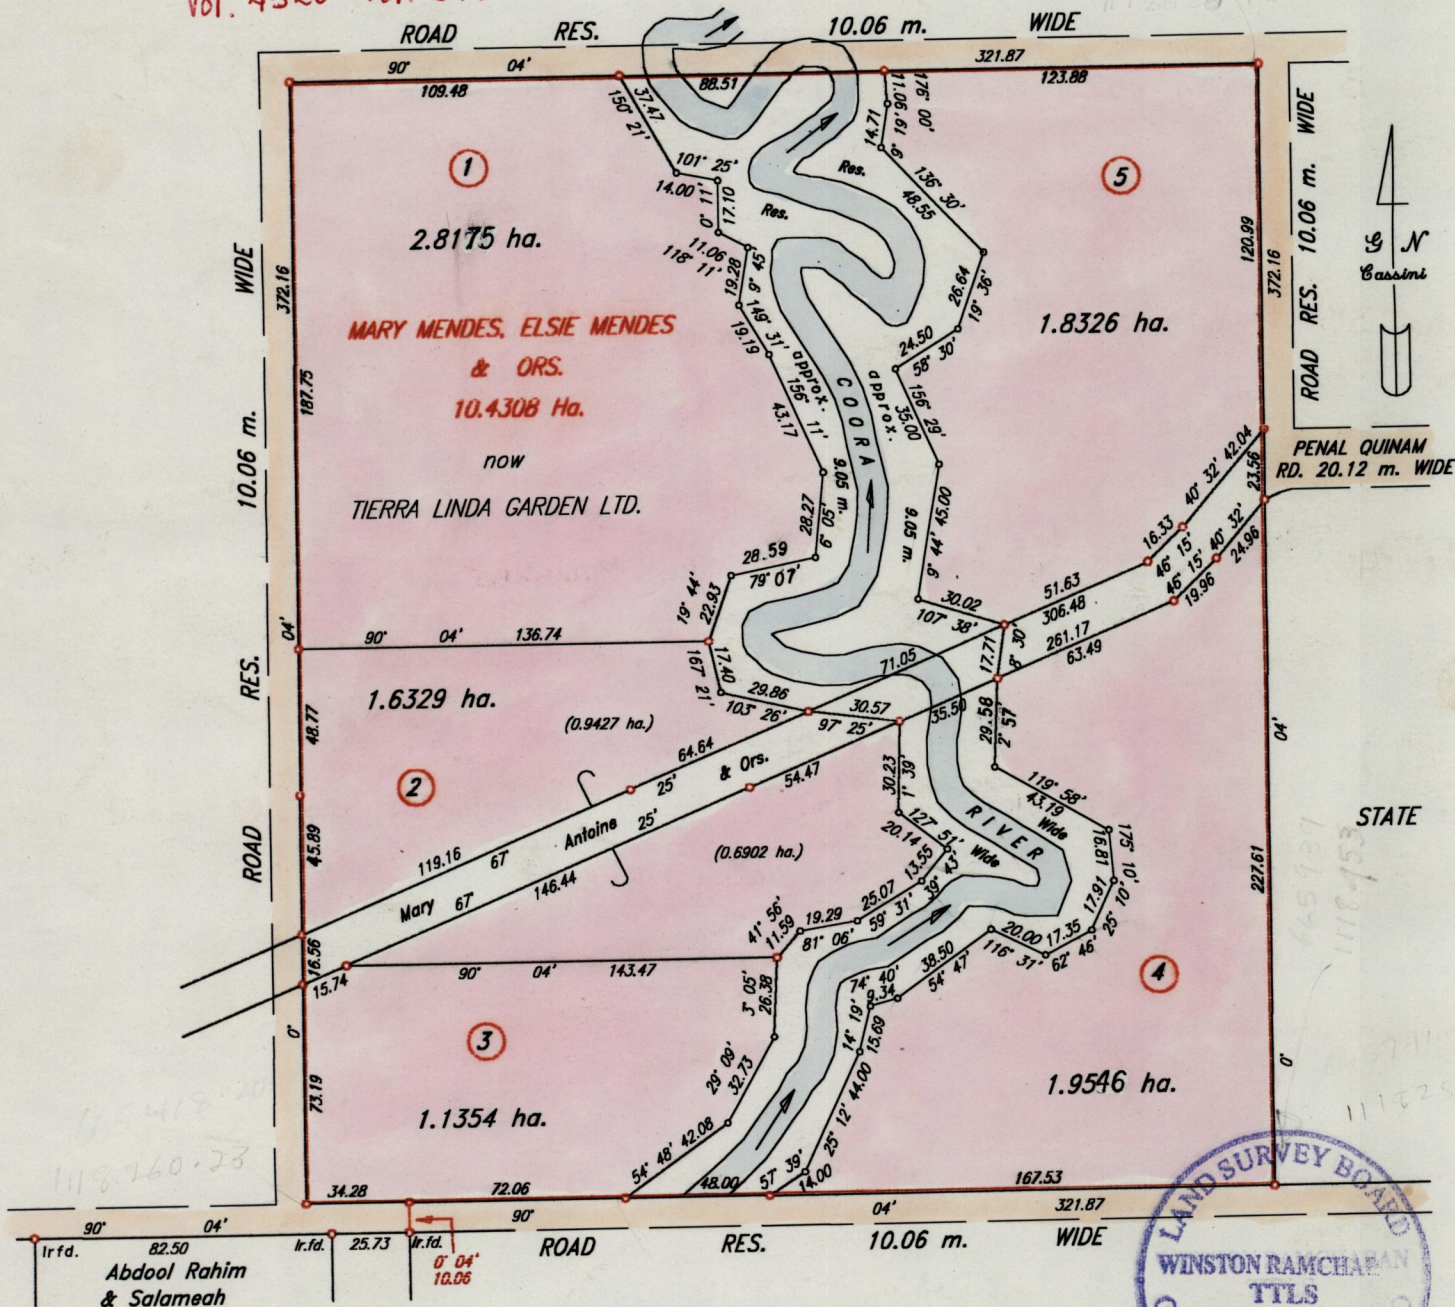

Approved

[Signature]
 Director of surveys 2022.08.14

○ Denotes Iron put, except otherwise stated.
 Bearings are based on Solar Observations
 Note: To obtain compass bearing add/subtract 4 minutes
 PLAN of 5 Parcels of land coloured pink in the Ward of Siparia
 Containing together nine point three seven three zero hectares.
 Surveyed by me, with due authority, in October 2000.
 In accordance with rule 25 (1) of the Land Surveyors' Regulations 1998,
 I certify that this plan is correct.

SCALE:- 1:2500

Checked by *[Signature]*

[Signature]
 Land Surveyor

Entered *[Signature]* Trinidad and Tobago Land Surveyor 5th February 2001

Lot 1 Vol. 4526 fol. 409 Tierra Linda Gardens Ltd.

check registry

Lot 2 Vol. 4526 fol. 411 Tierra Linda Gardens Ltd.

Lot 3 Vol. 4526 fol. 401 NANHOO and SAUITRI RAMSARAN

Lot 4 Vol. 4529 fol. 163 DINDIAL MAHARAJ

Lot 5 Vol. 4529 fol. 327 DINDIAL, TARA, AMRITTA, RADICA, ROSHINI, and NALINI MAHARAJ.

6 FEB 2001
Lands and
Surveys
Division