


Process ID # 66388

R.P.O. Vol. 781 Fol. 477

C.T. Vol. 4082 Fol. 5

Vol. 4620 Fol. 305

Ward of Cocal
County of Nariva
Cadastral Sheet (H.3.D) 56.A.
3/c

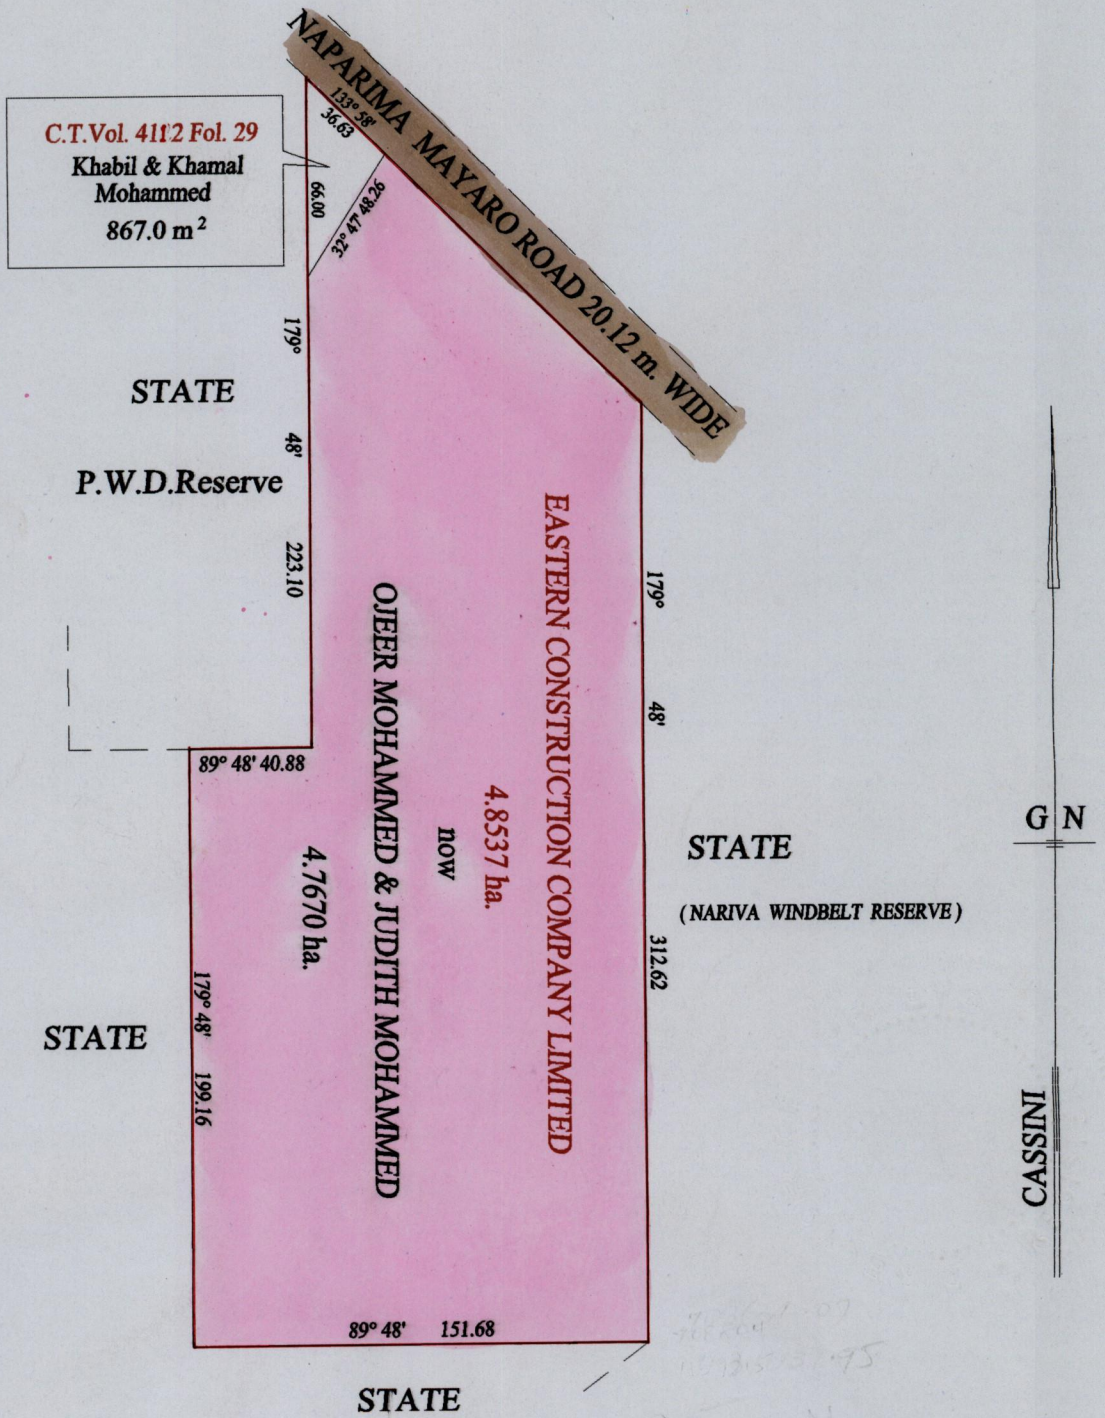

Approved *[Signature]*
Director of Surveys

Sankar Mahabirsingh
Original Sur Bk 770:7
Vide Bk. 1247 fol. 192

SCALE : 1:2500

Note: Bearings are cassini grid based on solar observations

Distances are in metres

This is a true copy of a diagram of four point eight five three seven hectares, originally transferred to EASTERN CONSTRUCTION COMPANY LIMITED, showing a portion coloured pink and containing four point seven six seven zero hectares being the remainder after one (1) previous transfer of another portion of the land. In accordance with Regulation 25 (1) of the Land Surveyors' Regulations 1998, I certify that this plan is correct.

Checked by *[Signature]*
Trinidad & Tobago Land Surveyor

Entered on *[Signature]* ... Trinidad & Tobago Land Surveyor ... 14.06.2004

