


1328

10

R.P.O. Vol. Fol.
C.T. Vol. 2819 Fol. 429
Vol. 460-1 Fol. 191

Ward of Pointe-a-Pierre
County of Victoria
Cadastral Sheet (D.22.P) 53.C.
4/a

Process ID# 74269

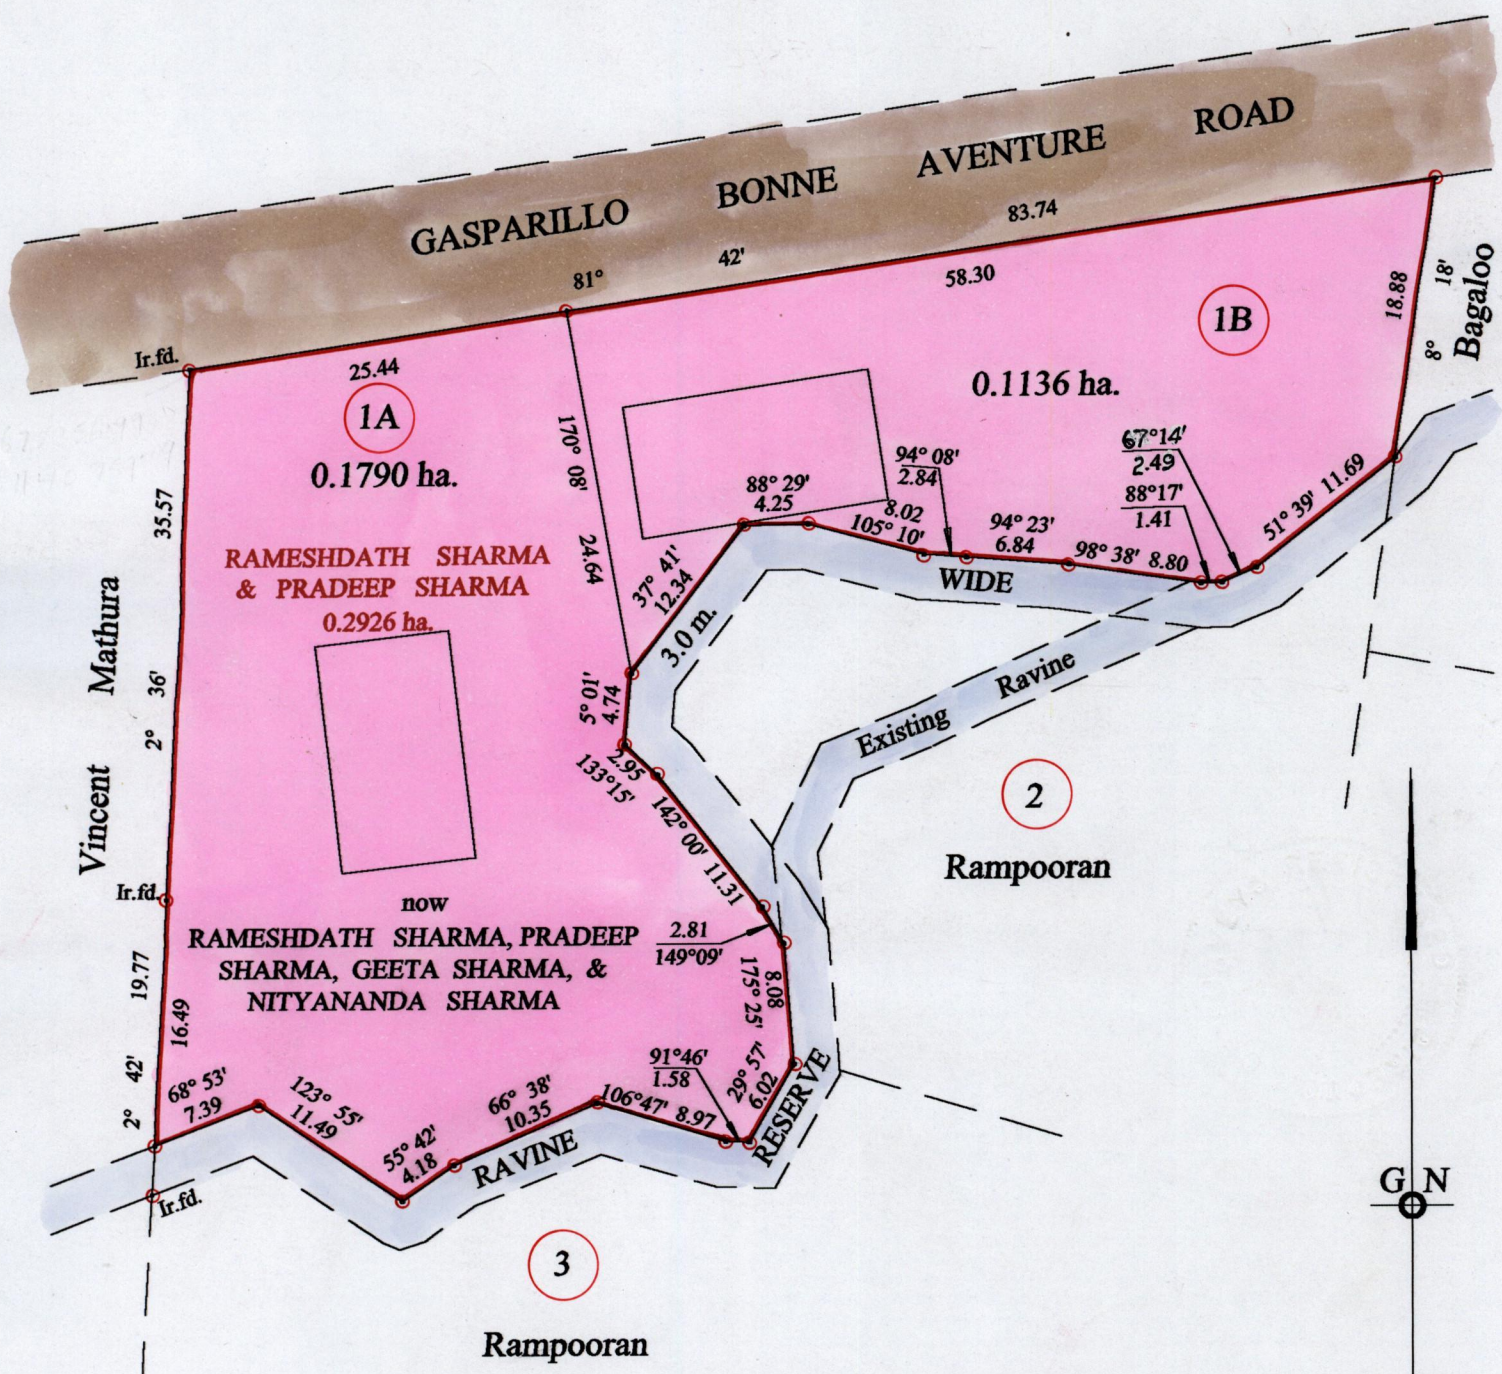

Vide Bk.1128 fol.179

Approved *[Signature]*
Director of Surveys
2002.12.04

o Denotes Iron put except stated otherwise.
SCALE : 1:500
Note: Bearings are cassini grid based on solar observations Distances are in metres
PLAN of 2 Parcels of land coloured pink in the Ward of Pointe-a-Pierre
Containing together zero point two nine two six hectare
Surveyed by me, with due authority, in May 2001
In accordance with ^{Regulation} 25 (1) of the Land Surveyors' Regulations 1998,
I certify that this plan is correct.

Checked by M.M. 7/11/02 *[Signature]*

Entered on CMS 1.11.2003 Trinidad & Tobago Land Surveyor 11.12.2001



CASSINI

Original Bk 1128: 179

1A Vol 4607 Fol 197 SEETA SHARMA } NITYANANDA SHARMA

1B Vol. 4607 Fol. 205 CHERYL & VINYAK SHARMA



6 FEB 2002
Lands and
Surveys
Division