

1328

1000

Process SD# 75558

R.P.O. Vol. 152 Fol. 109

C.T. Vol. 1603 Fol. 499


U.P.R.N. No.:

Ward of Siparia

County of St. Patrick

Cadastral Sheet G.19.E 74A
1/c

Vol. 4625 fol. 241

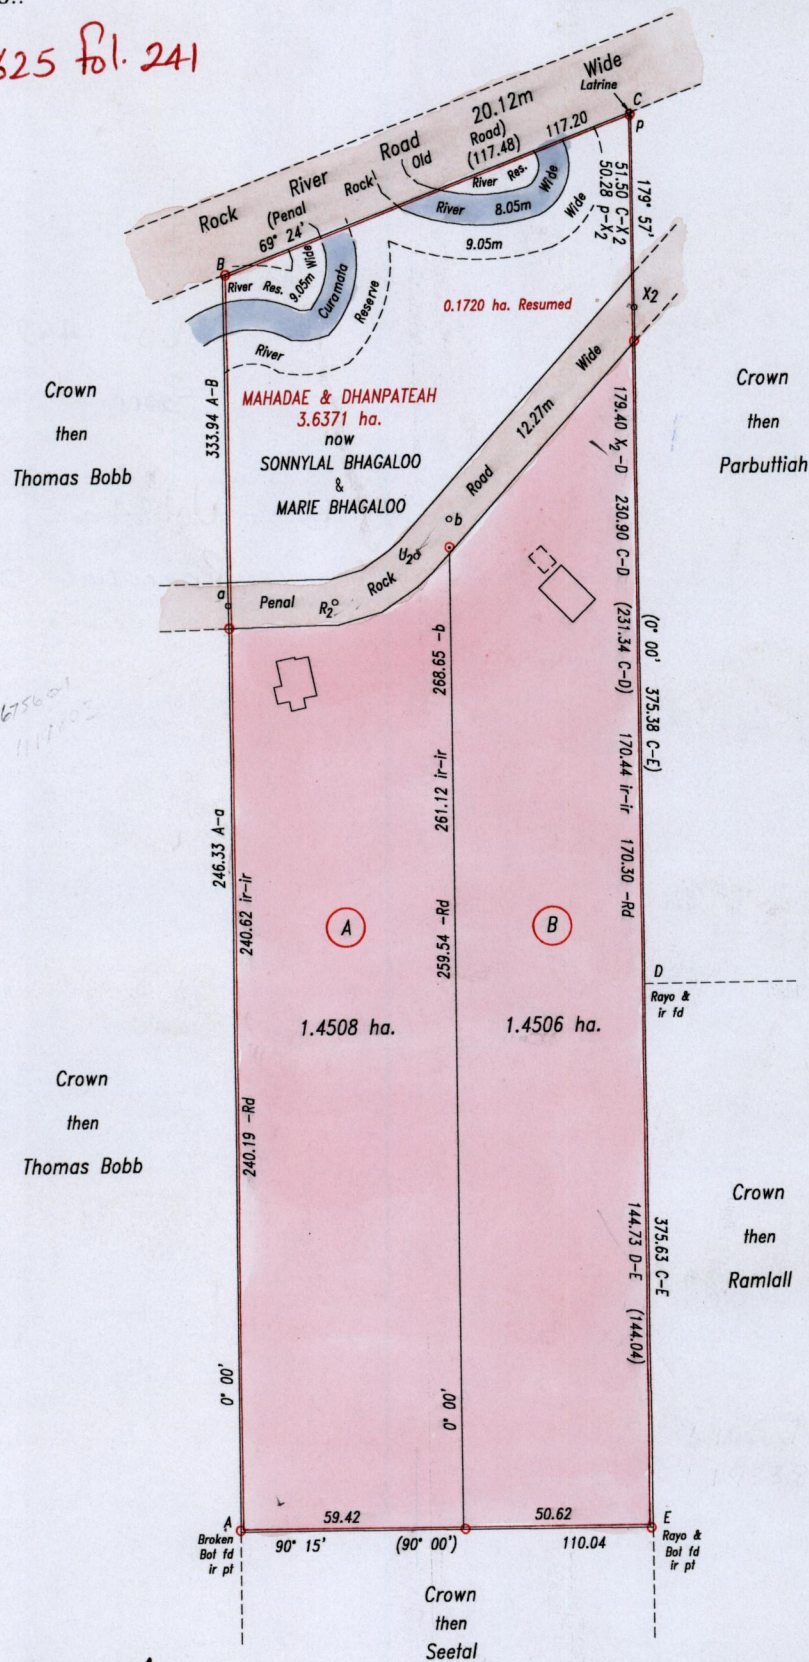

G.N. Cassini

675601
117102

Crown
then
Ramlall

Bearing	Distance
a - R ₂	88° 54' 28.57
R ₂ - U ₂	61° 49' 24.95
U ₂ - X ₂	42° 20' 87.91
U ₂ - b	42° 20' 13.17

53488

References: Bk.399 Fol.156
Bk.707 Fol.165
Plan A.F. 6

Approved

[Signature]
Director of Surveys

2003-12-01

Field Notes & Traverses - Southern Division 1913 - 1918
Fol. 88 - 89

SCALE 1: 2000

Distances are in metres

○ Denotes iron put except otherwise stated

Bearings are Cassini Grid based on Solar Observations

PLAN of 2 parcels of land coloured pink in the Ward of Siparia

Containing together two point nine zero one four hectares

Surveyed by me, with due authority, in January & July 2001

In accordance with Regulation 25(1) of the Land Surveyors' Regulations 1998, I certify that this plan is correct.


Checked by *M.M. 10/11/03*

Entered *[Signature]*

L.A. Ramlall

Trinidad & Tobago Land Surveyor 1/10/2003



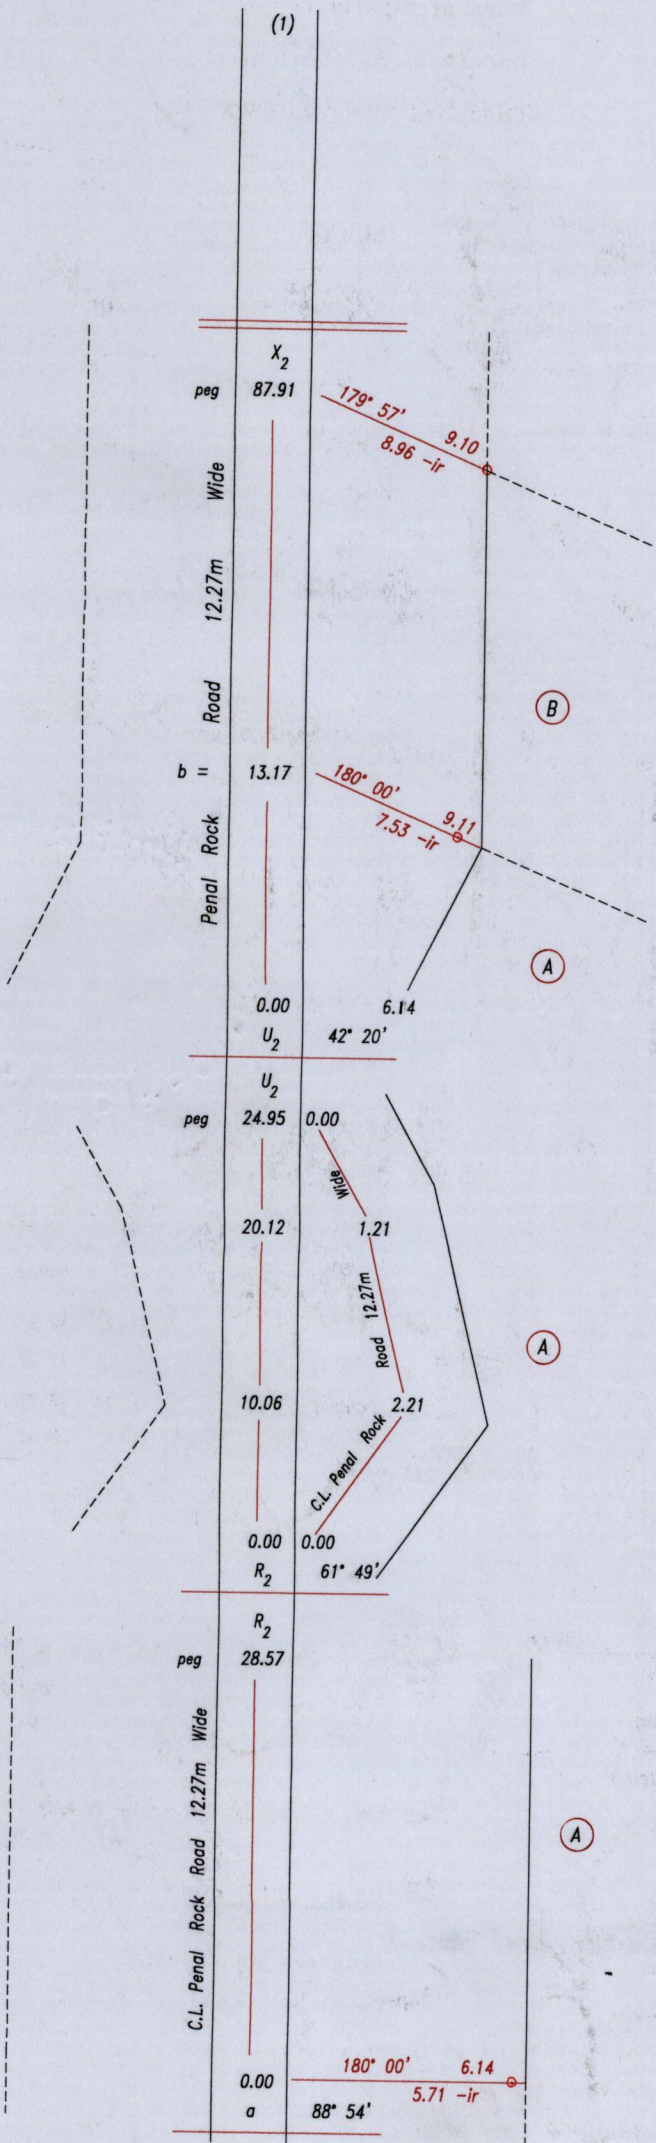

A - Vol. 4625 fol. 245
Sonnital & Horace Bhagaloo

B - Vol. 4625 fol. 251
Rannarine Bhagaloo

11 NOV 2003
Lands and
Surveys
Division

1279/237