

Process ID #73022

No 46786

Vol. 4592 fol. 157

R.P.O. Vol. 36


Fol. 387

C.T. Vol. 1348

Fol. 181

Rem. Portion Plan - R.P.O. Vol. 476 fol. 361

Ward of Manzanilla
County of St. Andrew
Cadastral Sheet C.22.M.

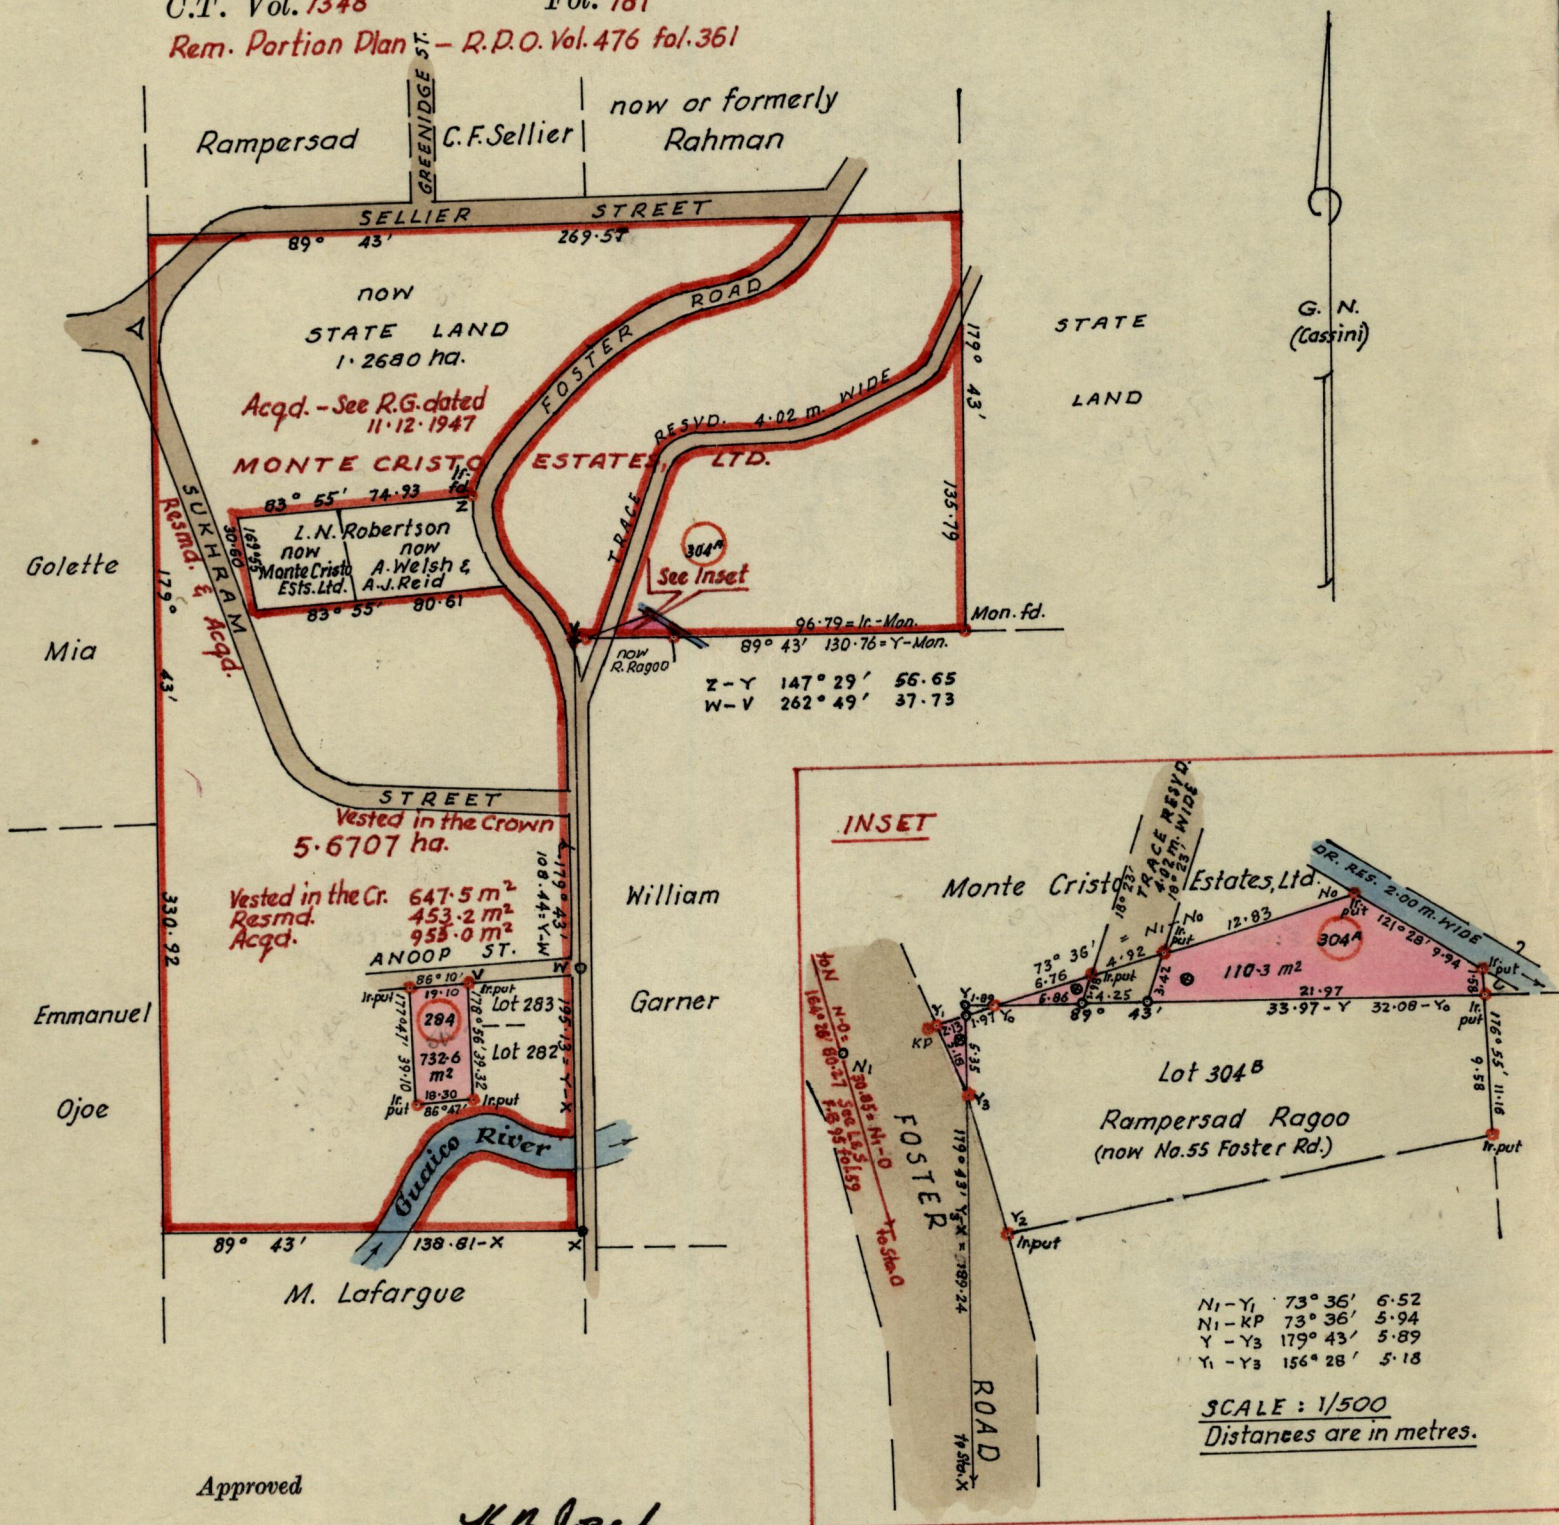

Approved

H. B. Joseph

Director of Surveys

85.3.19

SCALE: 1/2500

BK 1328 fol. 102

Note: To obtain compass bearings add 17 minutes

Distances are in metres

PLAN of 2 Parcels of land coloured pink in the Ward of Manzanilla

Containing

Surveyed by me, with due authority, in February 1984.

I certify that I have complied with rule 76 under Section 14 (2) (d) of the Land Surveyors' Ordinance 1952, and that this plan is correct.

Checked by *H. 85-3-18*

Land Surveyor, Trinidad

J. R. Jardine

10/5/1984

Original Survey Bk 156.51

Lot. 284

Vol. 4592 Fol. 189 Esau Hosein

Lot. 4592 Fol. 191 " "

(304)