


Ward of Charuma

County of Nariva.

Vol. 4643 fol. 81

Process *174298*

Lot 3

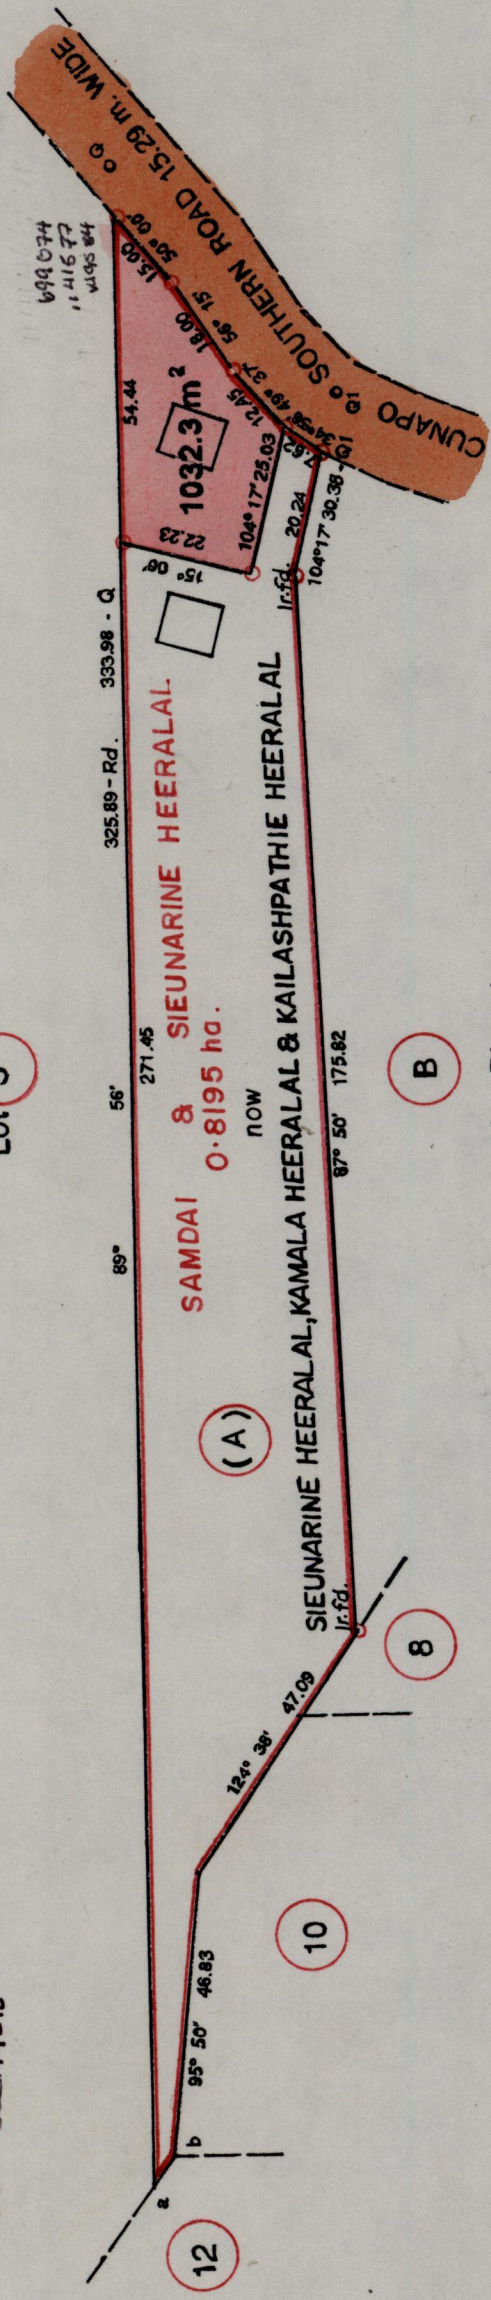

Approved *[Signature]*
Director of Surveys
99.11.03

○ Denotes Iron Put unless otherwise stated
Bearings are Cassini Grid based on Solar Obs.


PLAN of a Parcel of land coloured pink in the Ward of Charuma.
Containing one thousand, thirty two point three square metres.
Surveyed by me, with due authority, in August 1998.
I certify that I have complied with rule 76 under section 14 (2) (d) of the
Land Surveyors' Ordinance 1952, and that this plan is correct.

Checked by *[Signature]* *Harvey S. Ramrekha*
Entered *C.M.S. 04-12-2003* Land Surveyor, Trinidad & Tobago
[Signature]

Vide Plan R.E. 50.

Line	Brg.	Dist.
Q1-Q	46° 16'	53.29
a-b	126° 54'	6.18

Distances are in metres
SCALE 1 : 1250.

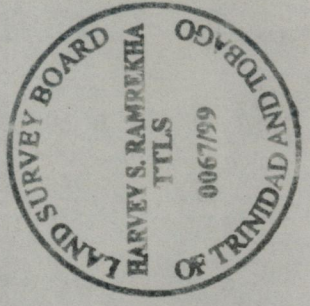

Devendra & Kamala Heeralal

H. Bharat

25.02.1999

1328

105