

R.P.O. Vol. 273 Fol. 81
C. of T. Vol. 1421 Vol. 359


Cadastral Sheet 6.13.P. 63.F. 4/c
Ward of Siparia.
County of St. Patrick.

Vd. 4570 7d. 141

Process Id#74578

G N

CASSINI

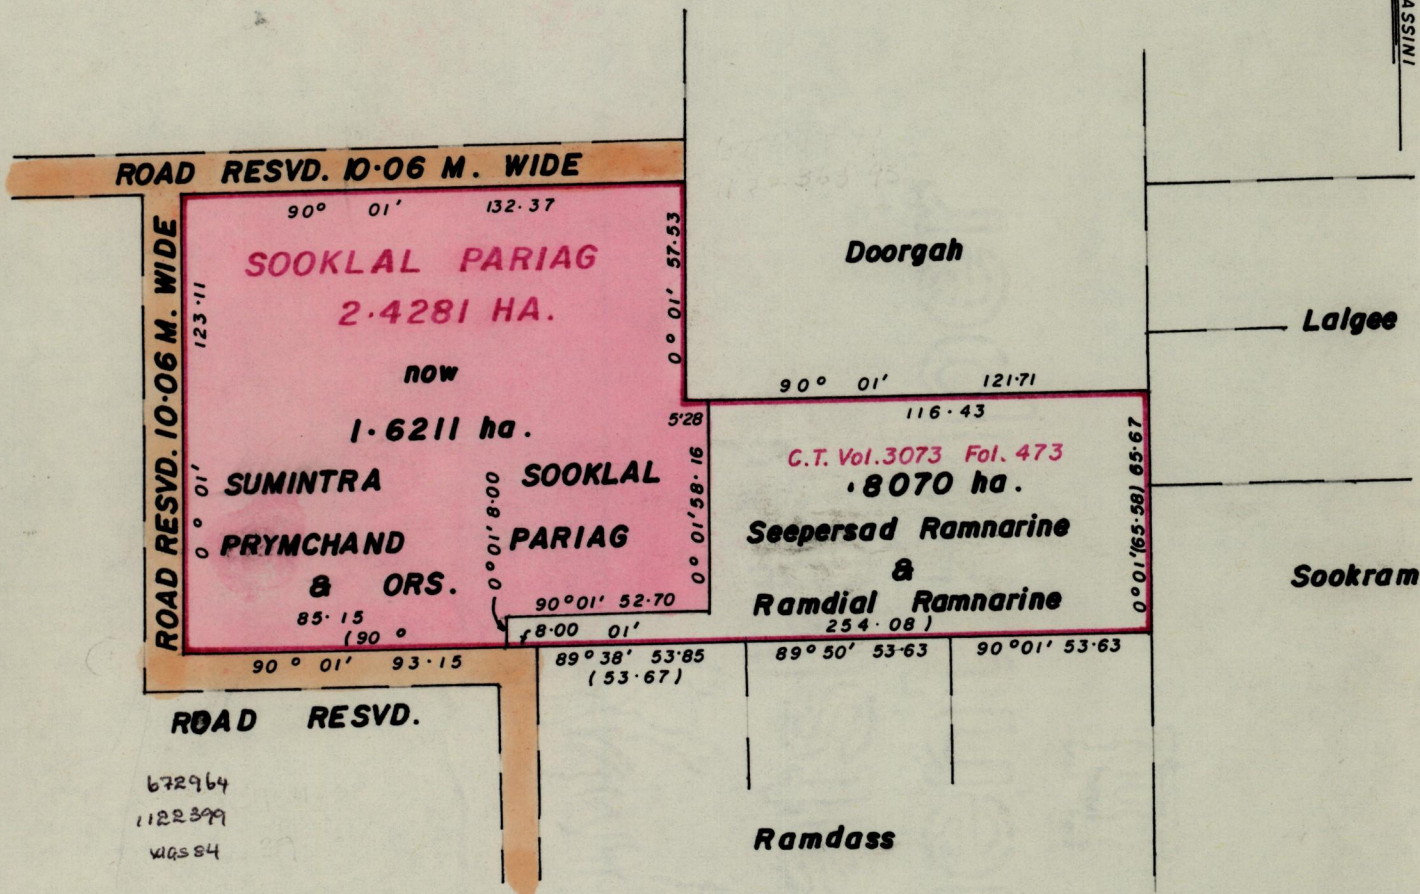

Approved

[Signature]
Director of Surveys
88.04.18

Note: To obtain compass bearings

Primchand Pariag, Rookmin Pariag & Tara Ramnath.

SCALE 1 : 2000 .

Distances are in metres .

~~add~~ 1 minutes
subtract

This is a true copy of a diagram of **two point four two eight one hectares** originally granted to **SOOKLAL PARIAG**, showing a portion coloured pink and containing **one point six two one one hectares** being the remainder after **(1) one** previous transfer of another portion of the land. the dividing lines having been run in conformity with Rule 76 under Sec. 7(d) of Cap. 27. No. 2 and duly certified by the Director of Surveys.

Checked by *[Signature]* 15/4/87

Entered on CHIS 17.10.2013
[Signature]

[Signature]
Land Surveyor, Trinidad, 1/6/1987