

1328

1369

157

116

Process ~~504~~ 74477

R.P.O. Vol. 49 Fol. 671



C.T. Vol. 1859 Fol. 343

Vol. 4606 Fol. 132

Ward of Siparia
County of St Patrick
Cadastral Sheet 63E (G.12.G)
1/d.

16

13

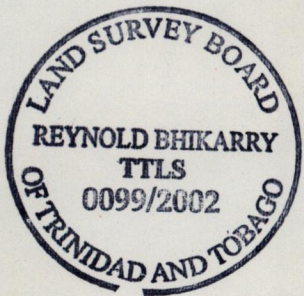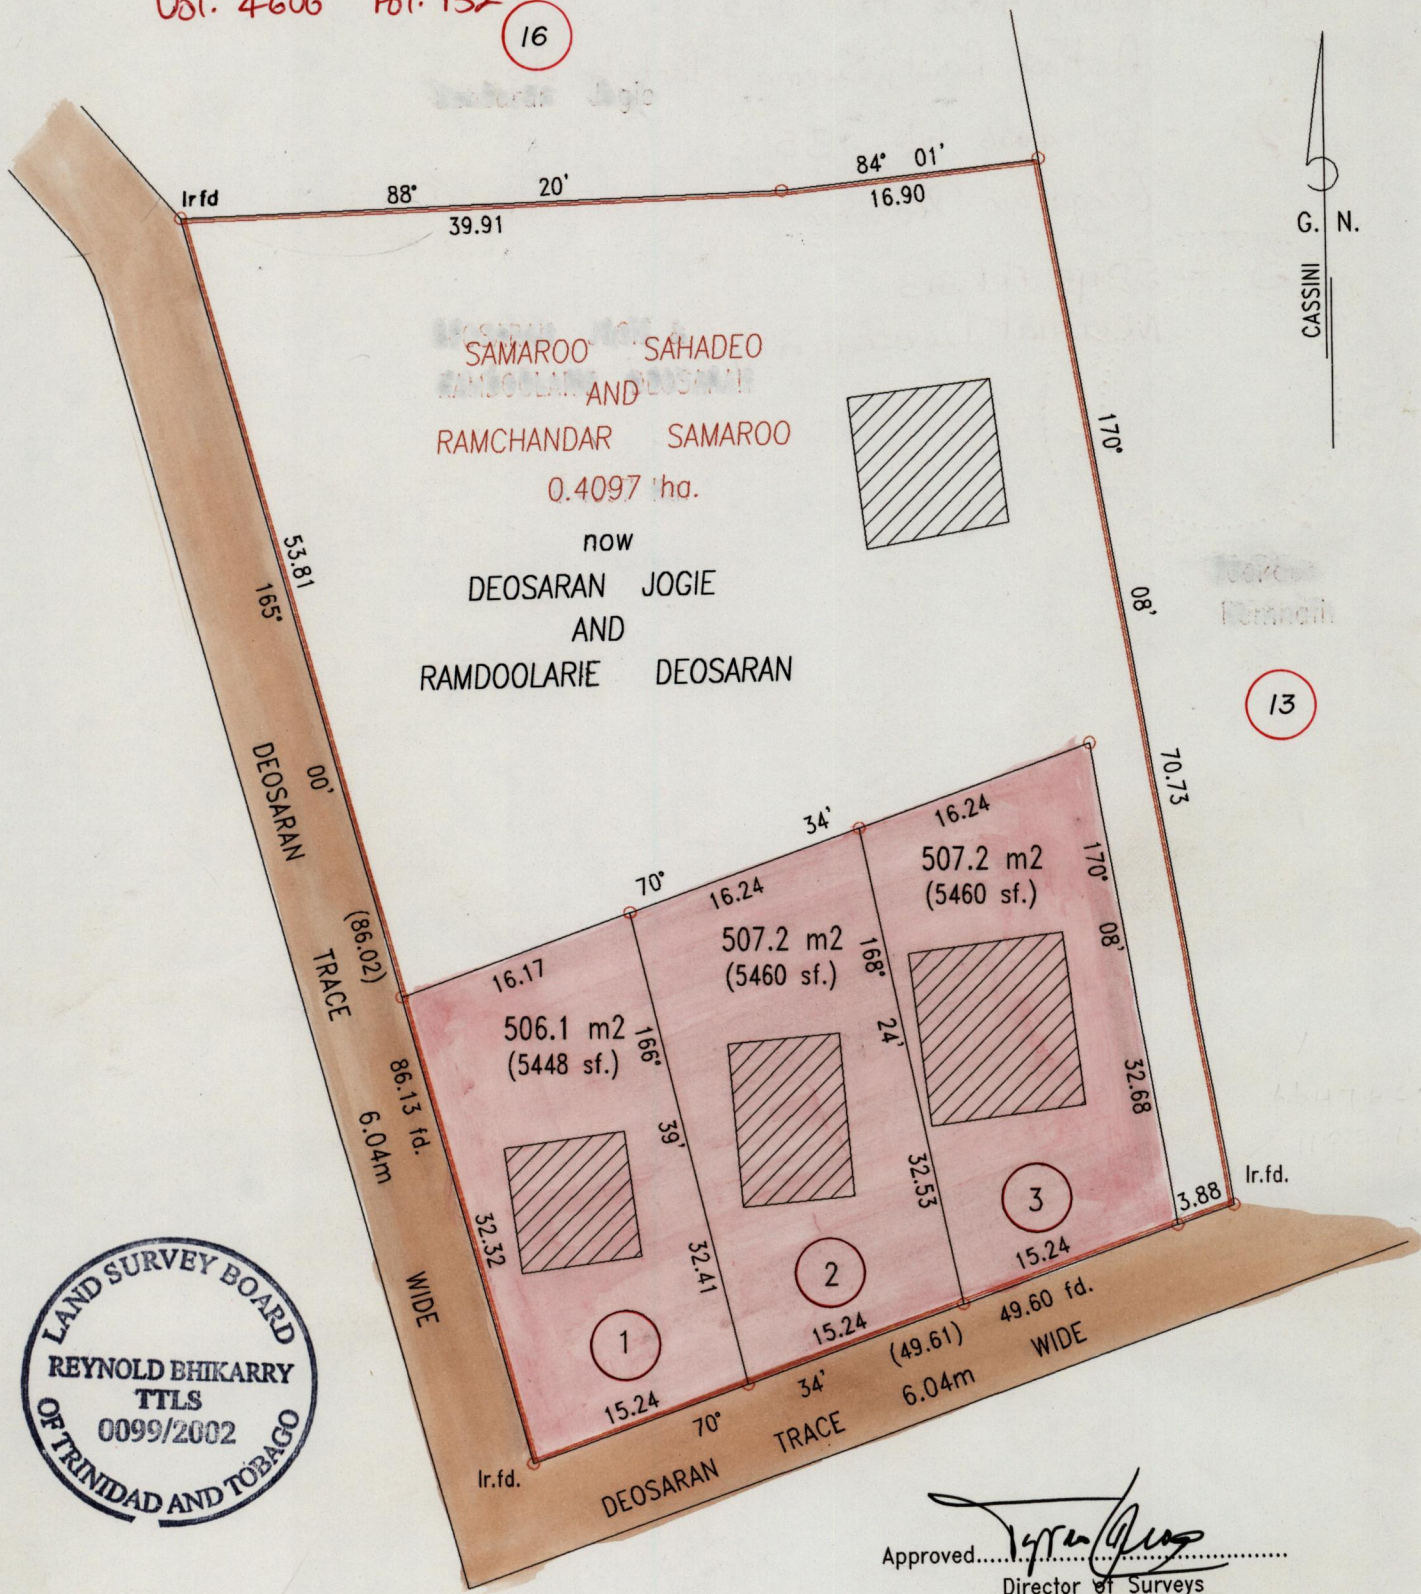

Approved.....
Director of Surveys
2003-7-22

Ref. Plan DC 80

SCALE 1: 500
Distances are in metres

• Denotes Iron put, except where otherwise stated.
Note : To obtain compass bearings subtract 4 minutes

PLAN of 3 Parcels of land coloured pink in the Ward of St. Patrick
Containing together one thousand, five hundred and twenty point five square metres.
Surveyed by me, with due authority, on 17th August 2001 for Deosaran Jogie
In accordance with Regulation 25(1) of the Land Surveyors' Regulations 1998, I certify that this plan is correct.

Checked by 12.07.03
Entered [Signature]

Reynold Bhikarry TTLS.
4th June 2002

- 1 - Vol. 4606 fol. 143
Ashook, Rawl, Seema + Parbati Deosaran
- 2 - Vol. 4606 fol. 135
Gangaram Deosaran
- 3 - 5245 Fol 313
Neermal Deosaran & ors.

19 AUG 2002
Lands and
Surveys
Division

1279/78