

Process Id# 73049

1328

120

R.P.O. Vol. 1995 Fol. 253


Ward of Tacarigua

C.T. Vol. 4215 Fol. 387

County of St. George

Vol. 4572 Fol. 335

Cadastral Sheet (B.23.H), 24B
3/a&c.

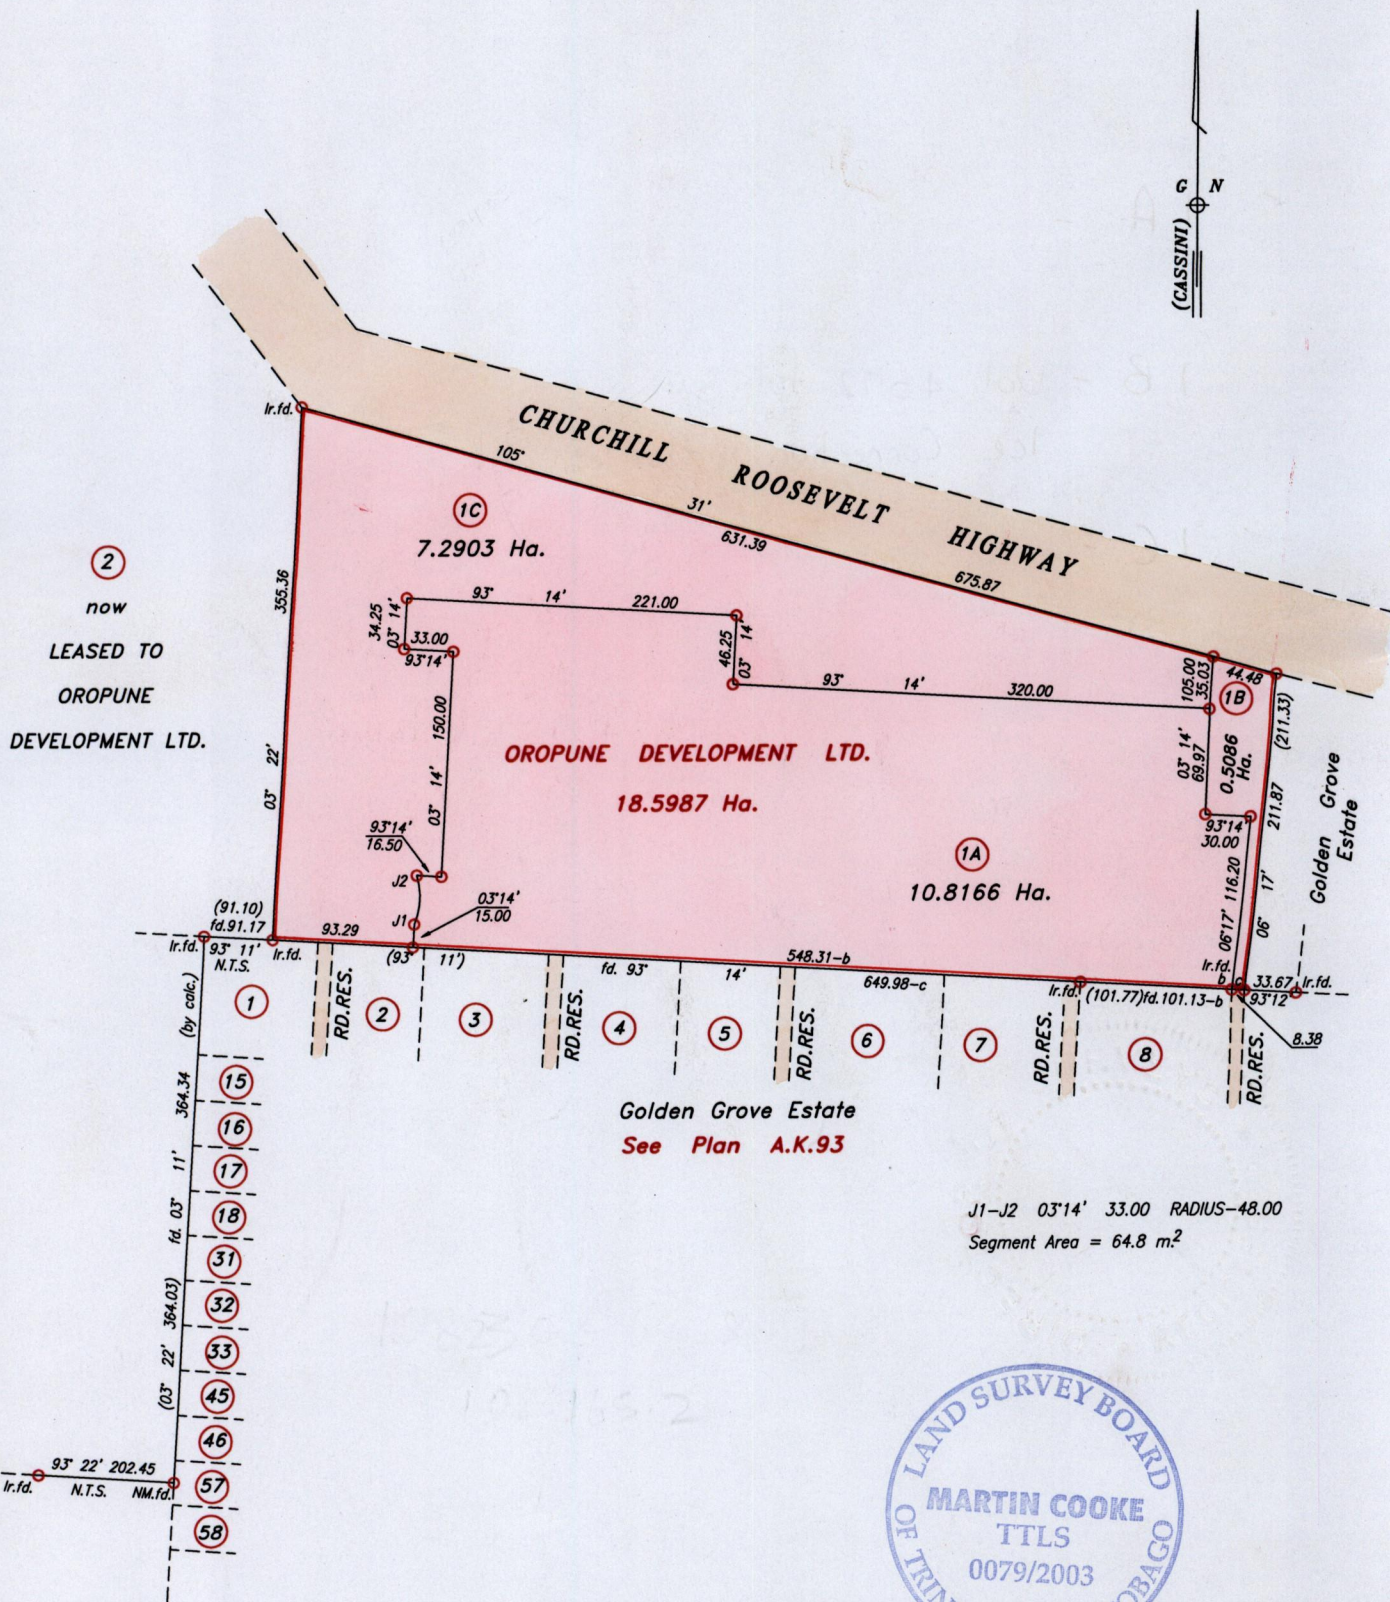

Approved

Director of Surveys

25/01/03

SCALE 1 : 5000

○ Denotes Iron put except otherwise stated.

Bearings are Cassini Grid based on solar observations. Distances are in metres

PLAN of 3 Parcels of land coloured pink in the Ward of Tacarigua

Containing together eighteen point six one five five hectares.

Surveyed by me, with due authority, in March, 2001

In accordance with Regulation 25(1) of the Land Surveyors' Regulations 1998, I certify that this plan is correct.

Checked by *[Signature]*

Entered *[Signature]*

Trinidad & Tobago, Land Surveyor, 25th September 2003

1 A -

1 B - Vol. 4572 fol. 351
Ice Connection Industries Ltd.

1 C -

29 SEP 2003
Lands and
Surveys
Division

1279/277