

Process ID#72972

R.P.O. Vol. 49 Fol. 559

C.T. Vol. 4312 Fol. 143

Vol. 4760 7d 73

1328

1377

126


Cadastral Sheet D.2.D. 23F

Ward of Cunupia

County of Caroni

4/b

Warren

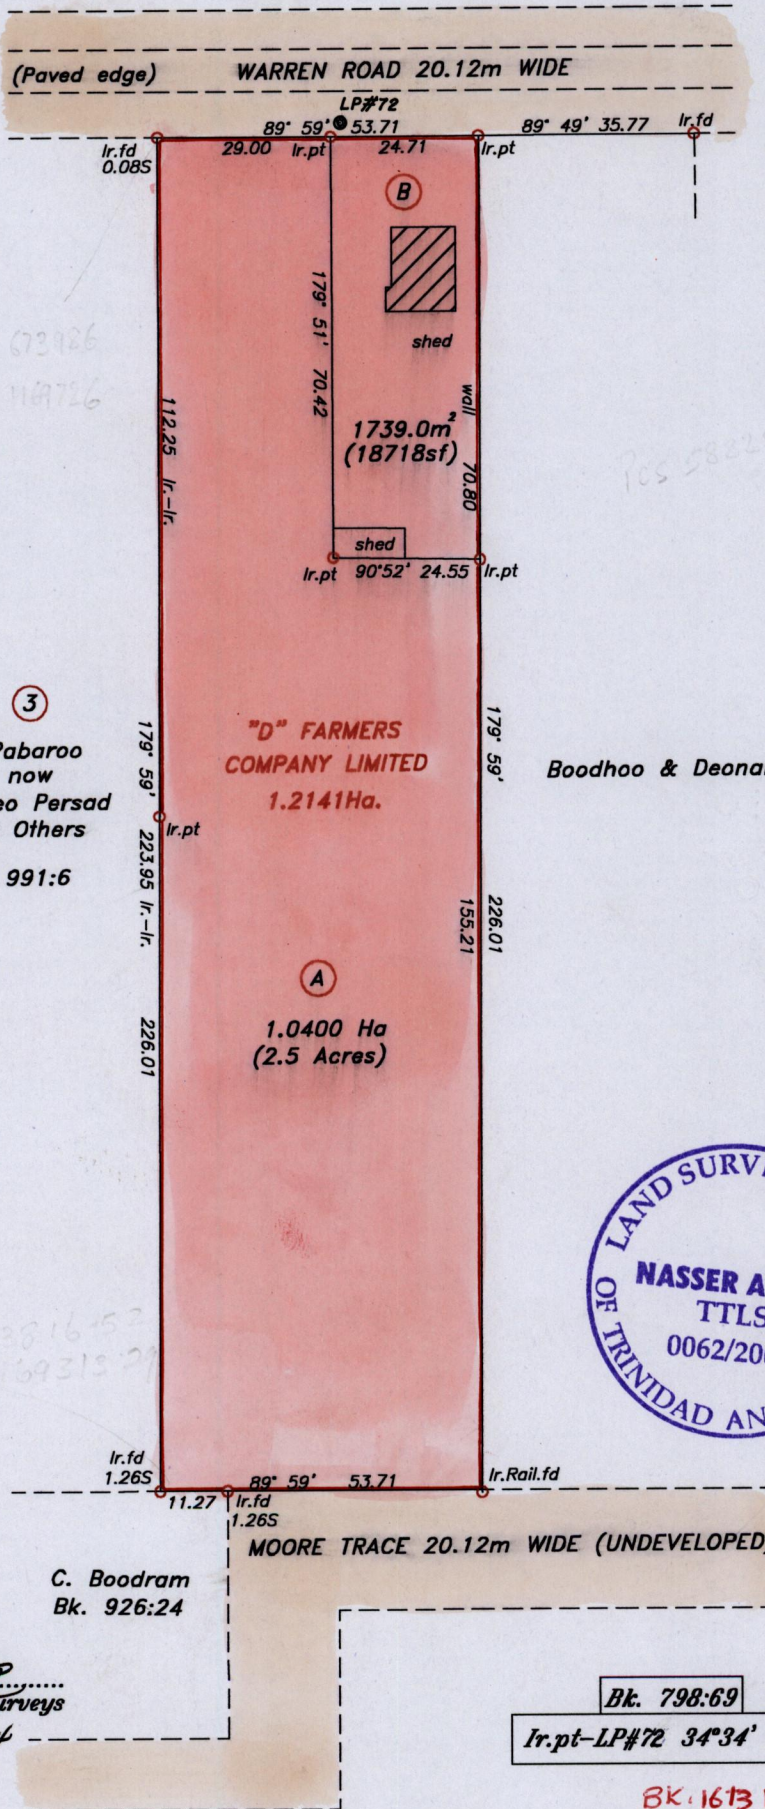

Approved by *[Signature]*
 Director of Surveys
 2003/11/14

SCALE 1/1,250

○ Denotes Iron Found except where stated otherwise.

Bearings are Cassini grid based on solar observations.

Distances are in metres

Plan of two parcels of land coloured pink in the Ward of Cunupia.

Containing together one point two one three nine hectares.

Surveyed by me, with due authority, in November 2002.

In accordance with Regulation 25 (1) of the Land Surveyors' Regulations 1998, I certify that this plan is correct.

Checked by *[Signature]* 04/11/03

Entered by *[Signature]*

[Signature]
 29/11/03
 Trinidad and Tobago Land Surveyor 2002

BK. 1613 Fol. 13

Lot A. Vol. 4760 7d. 87 Dindial Sikumar & Naresh Sieukumar

Lot B. Vol. 4760 7d. 77 Dindial Sikumar & Sandra Sikumar

THE FARMERS
COMPANY LIMITED
1. SIAIHO.

- 6 NOV 2003
Lands and
Surveys
Division