

Process IDA 74220

R.P.O. Vol. 105 Fol. 597

C.T. Vol. 2344 Fol. 119


Cadastral Sheet E.1.0. 35B

Ward of Tamana

County of St. Andrew

Bk. 16 Fol. 380

VOL. 4642 FOL. 453

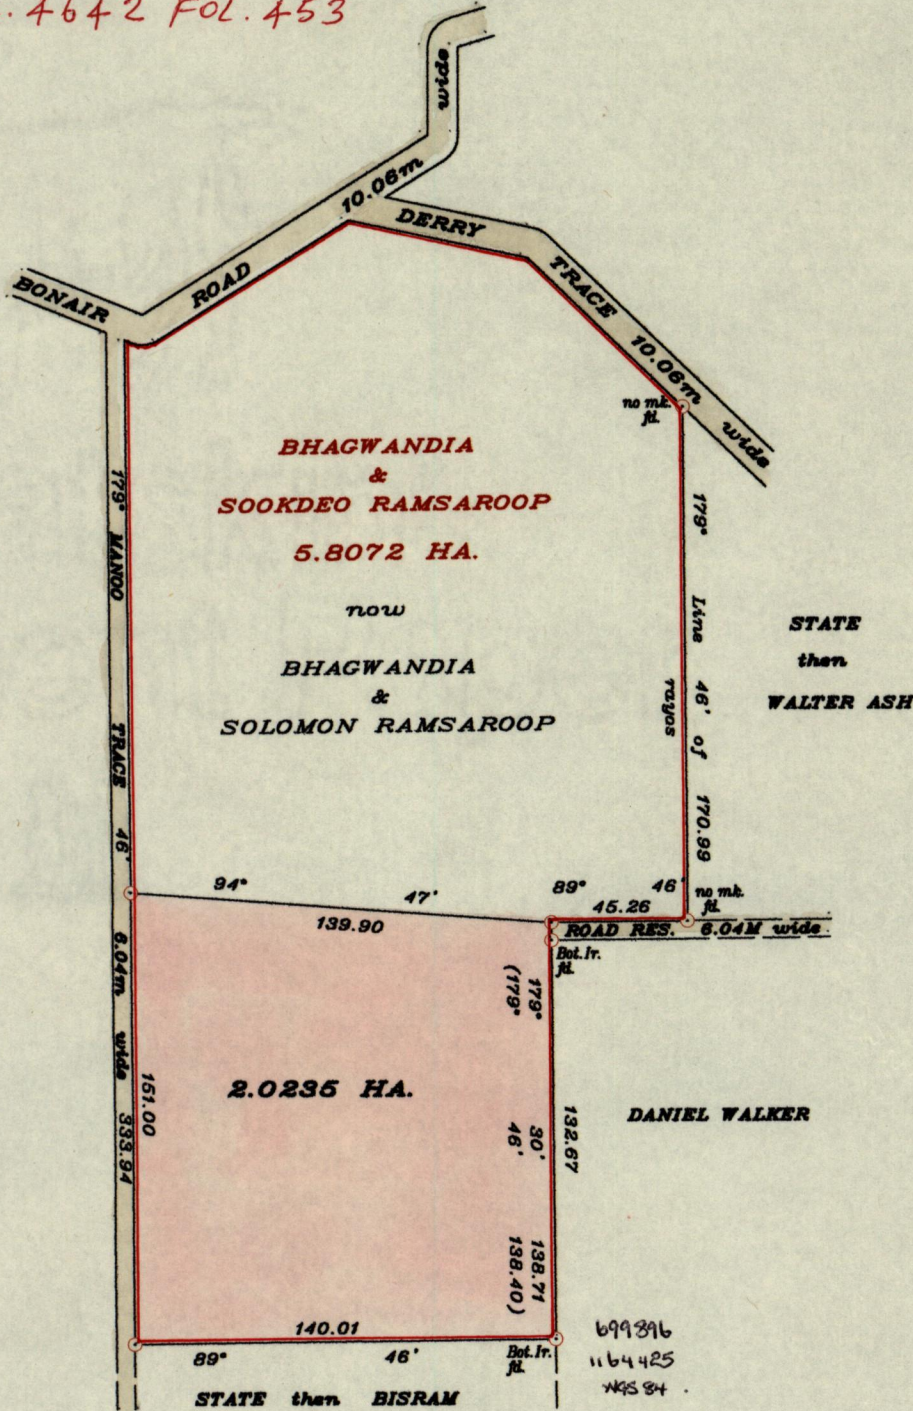

EDWARD & SABITA HUGGINS

Approved *[Signature]*  
 Director of Surveys  
 2004.7.20

SCALE : 1/2500  
 Distances are in metres

To obtain compass bearing add 14 minutes  
 ○ Denotes Ir.pt. except otherwise stated.

Bearings are based on Solar observations.

PLAN of a parcel of land coloured pink in the Ward of Tamana  
 Containing Two point zero two three five hectares.

Surveyed by me with due authority in May, 2001 & May, 2003.

In accordance with Reg. 25(1) of the Land Surveyors' Regulations,

I certify that this plan is correct.

Checked by *[Signature]*  
 2004.7.14

Entered on C.M.S. 08.12.2013

*[Signature]*  
 Trinidad & Tobago 10<sup>th</sup> December, 2003.  
 Land Surveyor

