


R.P.O. Vol. 28 Fol. 499
 C.T. Vol. 2410 Fol. 347

Process 72987

Ward of Chaguanas
 County of Caroni
 Cadastral Sheet (D.2.D.&H) 23.F. 4/b
 SEE PLANS AN.1 & N.N.52.
 SEE PLAN IN BK. 1066:198

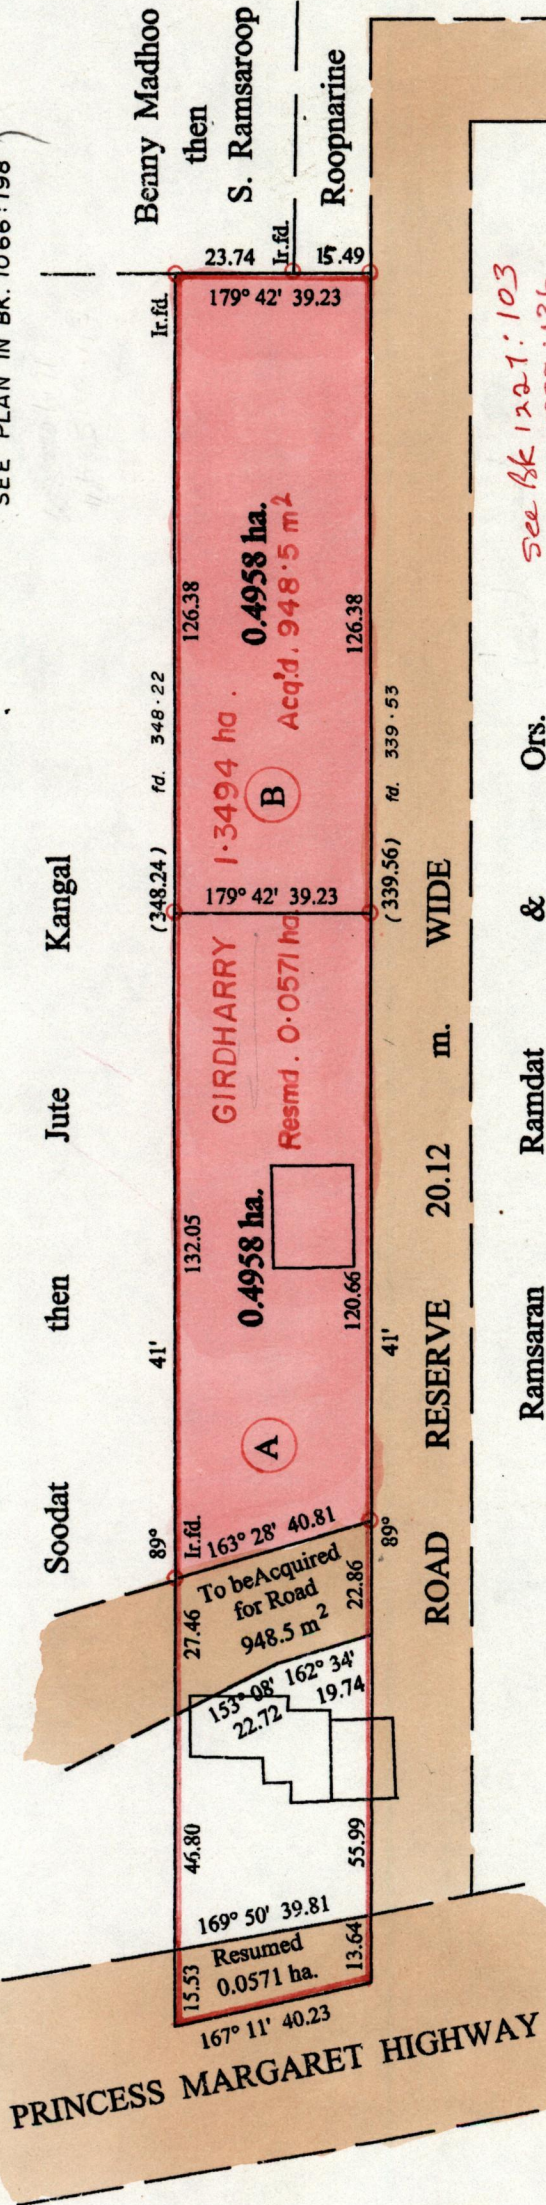


1328

14

Approved *[Signature]*
 29 Director of Surveys 2000.10.19

Note: Bearings are U.T.M. Grid based on solar observations Distances are in metres
 PLAN of 2 Parcels of land coloured pink in the Ward of Chaguanas
 Containing together zero point nine nine one six hectare
 Surveyed by me, with due authority, in May 1999
 In accordance with Rule 25 (1) of the Land Surveyors' Regulation 1998,
 I certify that this plan is correct.

Checked by *[Signature]*
 00.06.08
 Entered on *[Signature]* Land Surveyor, Trinidad 15.05.1999

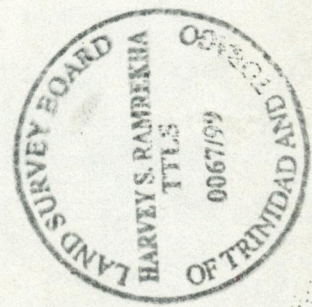

See Bk 1221:103
 Bk 1287:136

○ Denotes Iron put except stated otherwise.
 SCALE : 1:1500

Orig Survey BK. 76 #51.197

A Vol 4205 Fol 379 Hafeez Rahamat

B.

