

Vol. 4585 fol. 419
R.P.O. Vol. 17 fol. 482

Cadastral Sheet 24D, D. 3. A.
3/a


C.T. Vol. 574 fol. 295

Ward of Cunupia

Rem. Portion Plan in C.T. Vol. 2348 fol. 411

County of Caroni

BEJUCAL

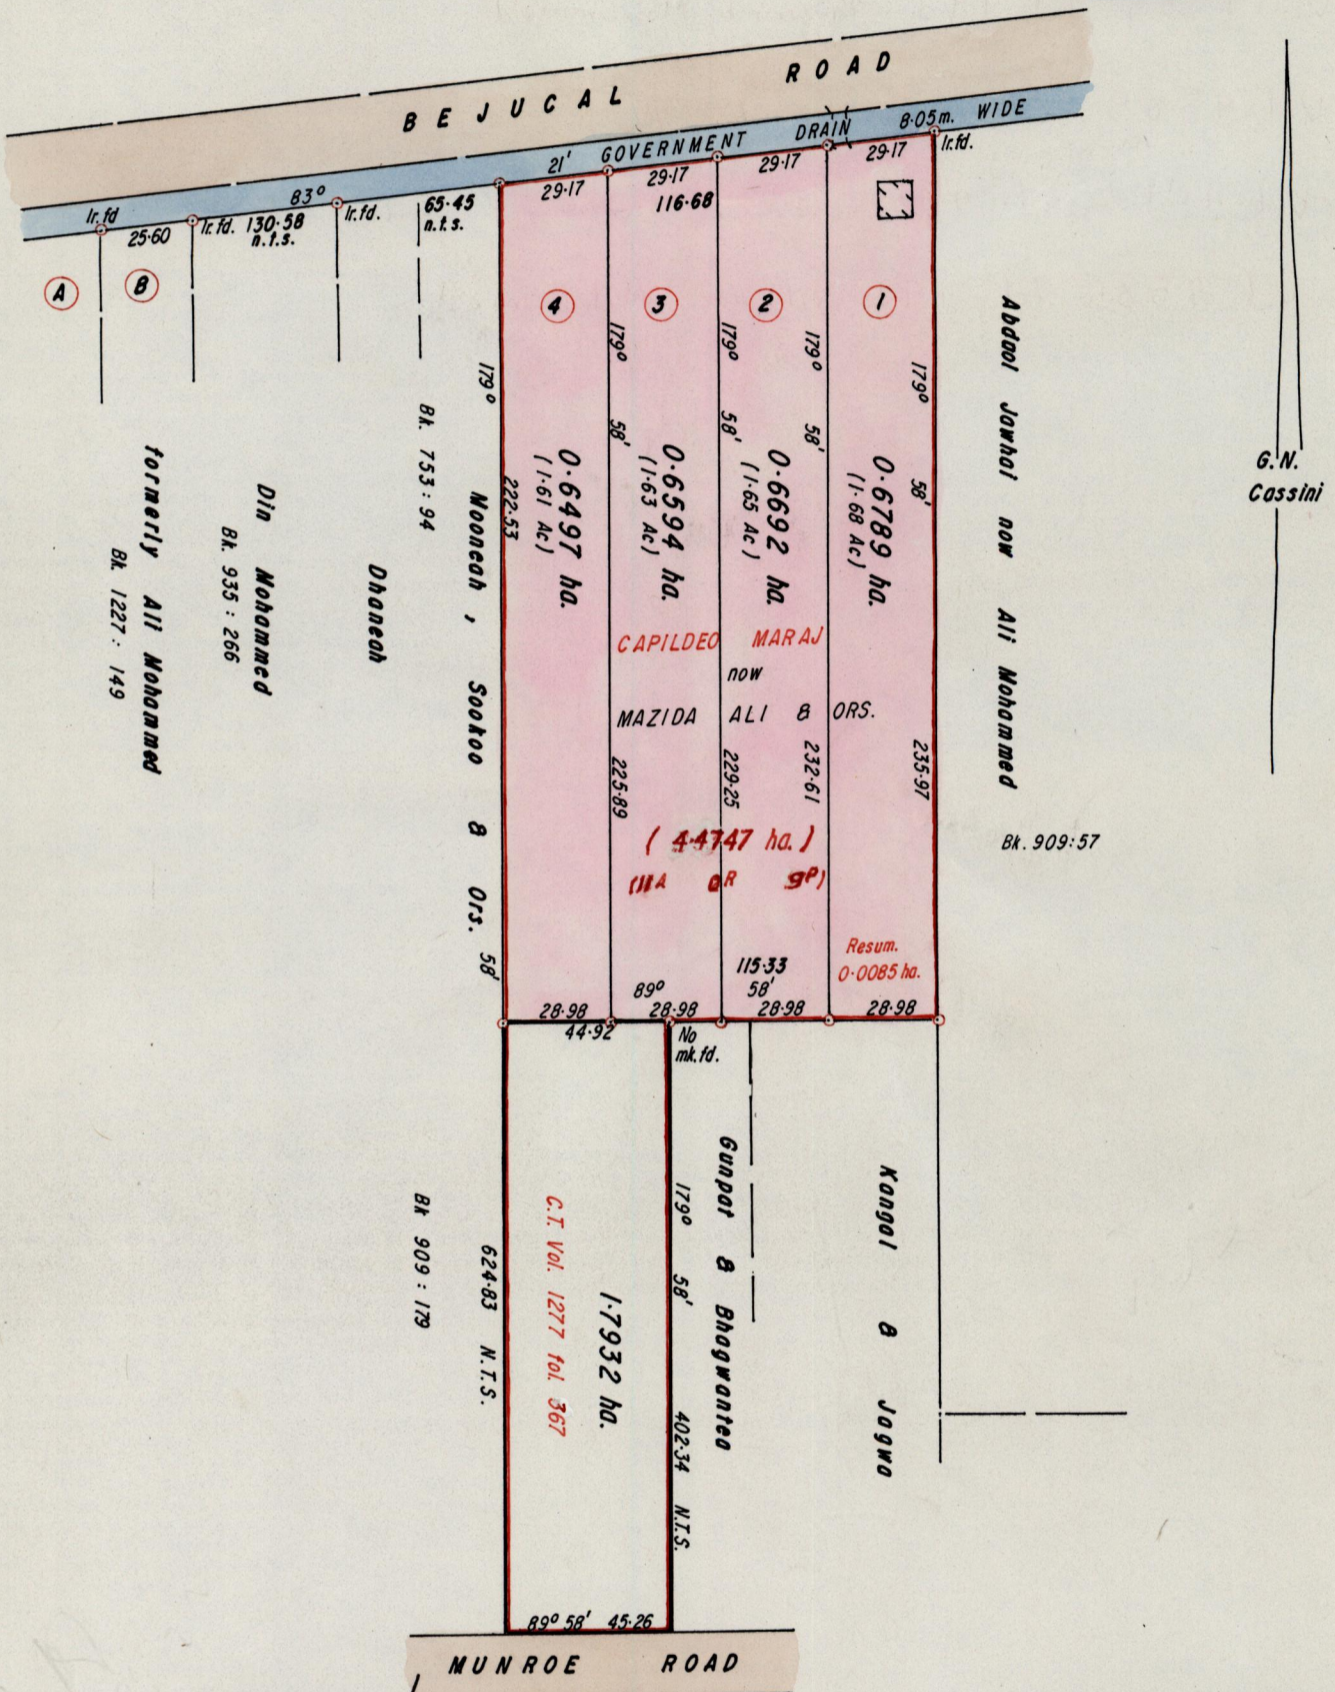

Approved [Signature]
Director of Surveys
2000.07.06

○ Denotes Iron put unless otherwise stated
Bearings are Cassini based on Solar Obs.
Scale 1 / 2000
Distances are in metres

PLAN of 4 parcels of land coloured pink in the Ward of Cunupia
Containing together two point six five seven two hectares
Surveyed by me with due authority in July 1998
I certify that I have complied with Rule 76 under section 14 (2)(d) of the Land Surveyors' Ordinance 1952 and that this plan is correct.

Checked by [Signature] 11.12
Ent. on [Signature]

[Signature]
Land Surveyor, Trinidad & Tobago
3rd September 1998

Original Bk. 753 fol. 89

Lot 1. Vol. 4585 fol. 443 Fazaad Mohammed

Lot 2. Vol. 4585 fol. 445 Magida Ali

Lot 3. Vol. 4585 fol. 447 Carmen Sammy, Kamina & Addul Sammy

Lot 4. Vol. 4585 fol. 449 Silenie Mohammed

