


13288

1433



G. N. Cassini

Ward of Siparia
County of St. Patrick
Cadastral Sheet G.13.M 63E
4/d

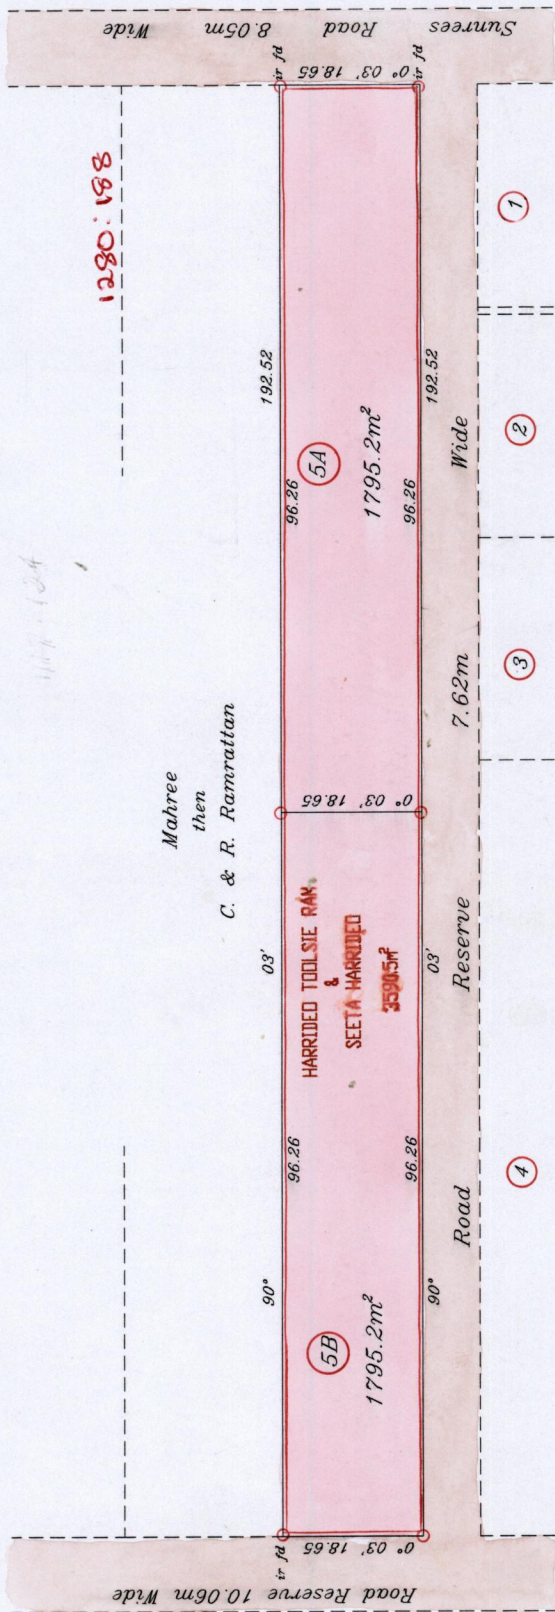

SCALE 1: 1000

Distances are in metres

- Denotes iron put except otherwise stated
- Bearings are Cassini Grid based on Solar Observations

Reference: Bk. 903 Fol. 74

Vol 4725 Fol 275

R.P.O. Vol. 97 Fol. 157
C.T. Vol. 4052 Fol. 235

Process ID # 74452

Approved
[Signature]
Director of Surveys
2002-08-14

PLAN of 2 parcels of land coloured pink in the Ward of Siparia
Containing together three thousand five hundred and ninety point four square metres
Surveyed by me, with due authority, in September 2001

In accordance with Regulation 25(1) of the Land Surveyors' Regulations 1998, I certify that this plan is correct.

Checked by *[Signature]* 20/07/02
Entered *[Signature]* 27/7/2002
Trinidad & Tobago Land Surveyor

5A Vol 4725 Fol 281 Reopnaine Neeranjan.

5B Vol. 4725 Fol. 287 Toolsie Ram & Ors.

15 AUG 2002
Lands and
Surveys
Division