
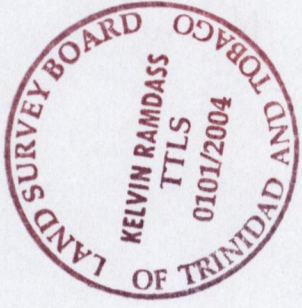


Vol. 4598
 R.P.O. Vol. 215
 C.T. Vol. 2001

Fol. 203
 Fol. 481
 Fol. 167

Process ID #74290

Ward of Charuma
 County of Nariva
 Cadastral Sheet E.21.1., 55A
 2/d

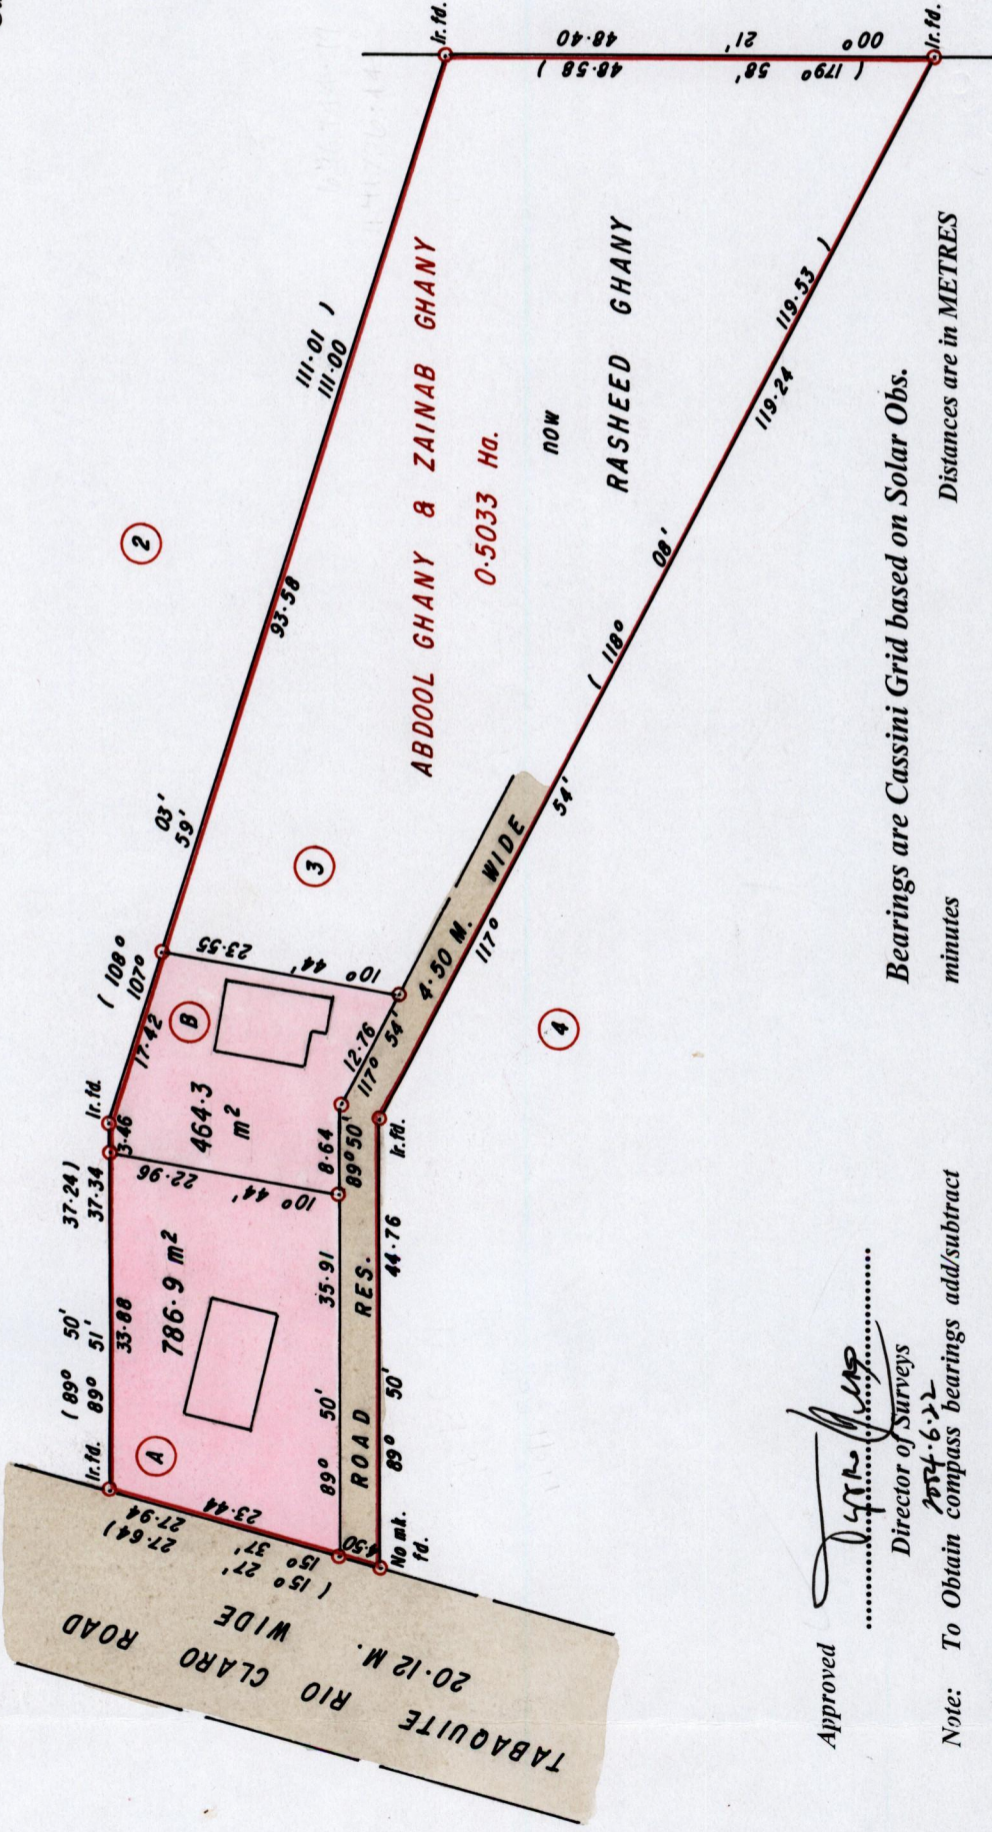

1328

151

Approved
[Signature]
 Director of Surveys
 2004-6-22

Note: To Obtain compass bearings add/subtract minutes

Bearings are Cassini Grid based on Solar Obs.

SCALE 1 / 750

○ Denotes Iron put unless otherwise stated

PLAN of 2 Parcels of land coloured PINK in the Ward of Charuma
 Containing together one thousand two hundred and fifty one point two square metres
 Surveyed by me, with due authority, in July 2003
 In accordance with Regulation 25 (1) of the Land Surveyors' Regulations 1998, I certify that this plan is correct.

Checked by *[Signature]*
Kevin Ramdass
 Trinidad and Tobago Land Surveyor

Entered *[Date]*
[Signature]
 2004

Lot. A.

Original Pbk 1273: 175

Lot. B. Vol.

Fd.

Allisha Ghany-Moon & Skyam
Junior Moon.

28 MAY 2004
Lands and
Surveys