


1328

163

R.P.O. Vol. 78 fol. 413
 C.T. Vol. 791 fol. 245
 Vol. 5008 fol. A67

Process No. 7464

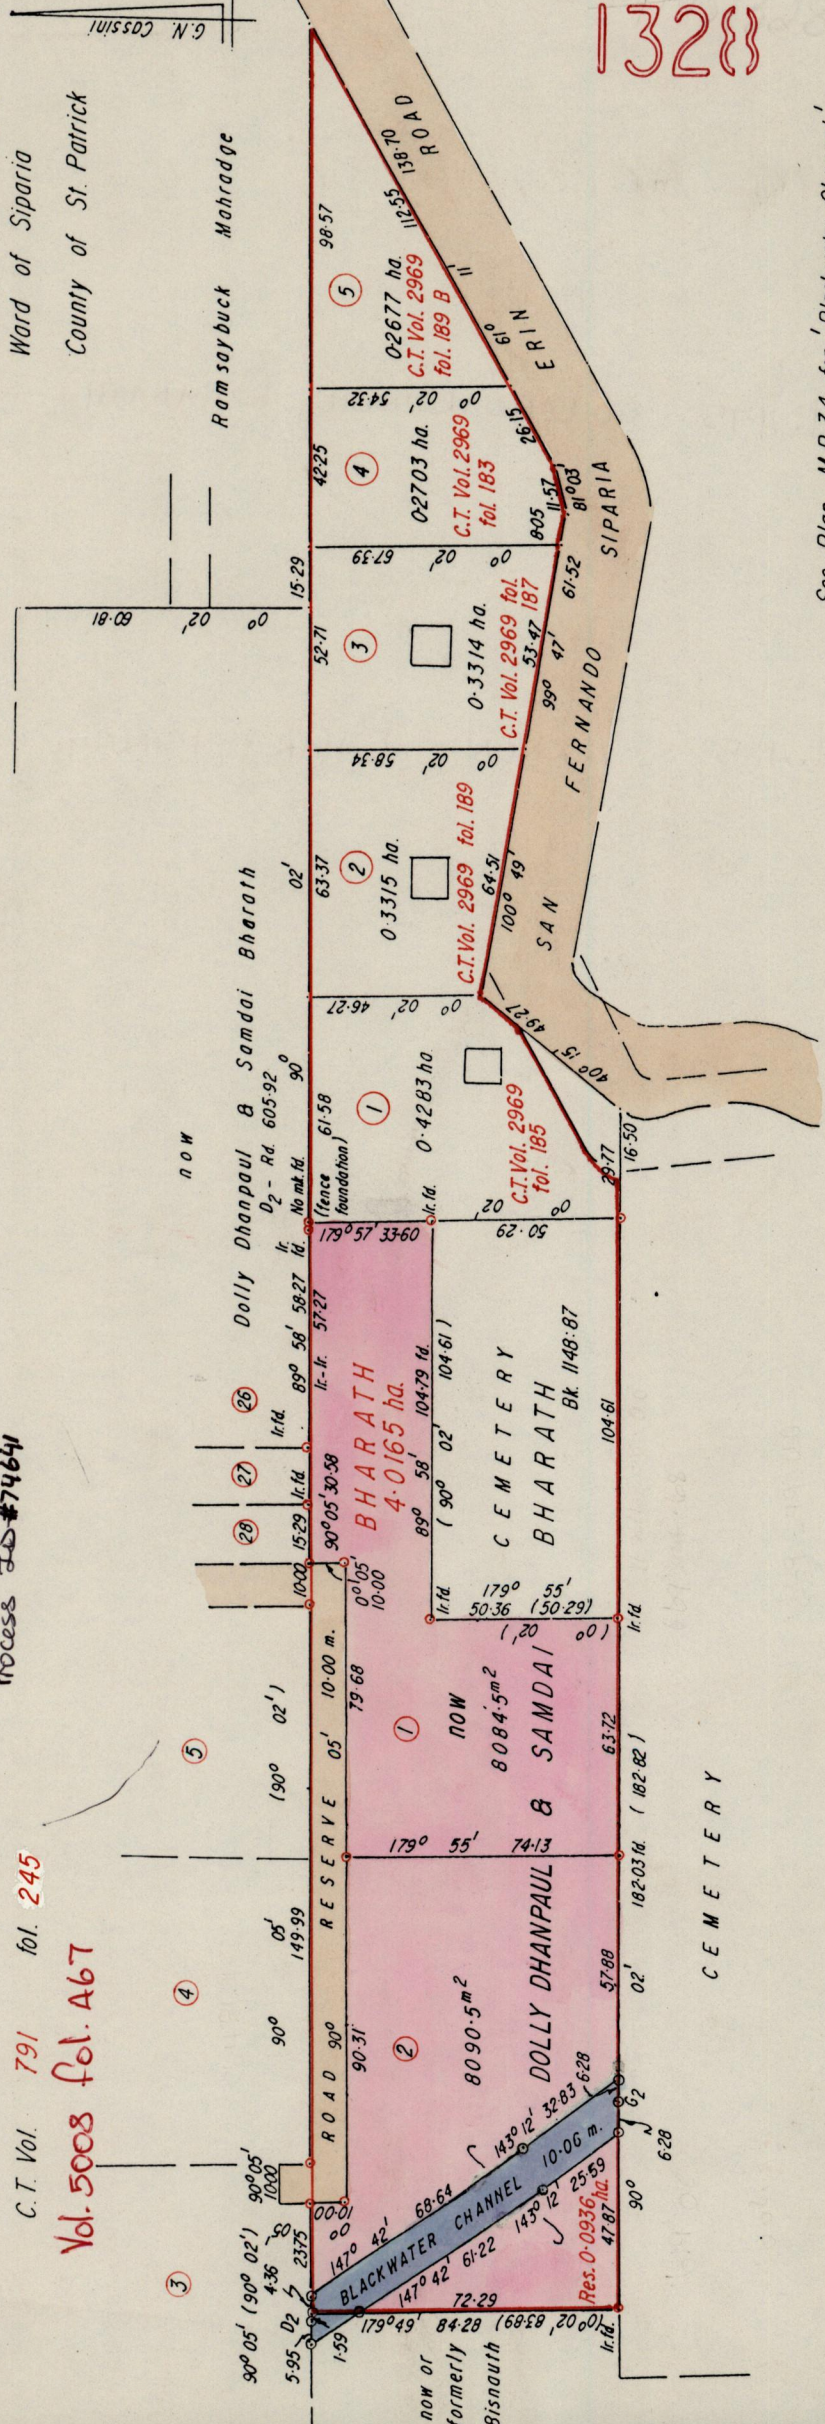

See Plan M.B.34 for 'Blackwater Channel'

Scale - 1 / 2000
 Distances are in metres

Approved
[Signature]
 Director of Surveys
 95.06.02

○ Denotes Iron put unless otherwise stated.

Bearings are Cassini based on Solar Observations

PLAN of 2 parcels of land coloured pink in the Ward of Siparia
 Containing together sixteen thousand one hundred and seventy five point zero square metres
 Surveyed by me, with due authority in September 1994
 I certify that I have complied with rule 76 under section 14 (2)(d) of the
 Land Surveyors' Ordinance 1952, and that this plan is correct

Checked by *[Signature]* 29/5/95
 Ent. on G.M.S. 14-10-2013

[Signature]
 Land Surveyor, Trinidad & Tobago 26th September 1994

Original in Bl. 390 fol 51

Lot (1) Vol. 5008 fol. 475 CHANDARSINGH BHARATH

Lot (2) Vol. 5008 fol. 485 VERNON BHARATHSINGH