

Process ~~SD~~#74512

1328

1396 1688

Vol 4590 Fol 201

R.P.O. Vol. 125 Fol. 679

C.T. Vol. 2955 Fol. 491


Ward of Siparia

County of St. Patrick

Cadastral Sheet G.12.H 63E

1/d,2/c

STATE  
then  
ASARUPPE

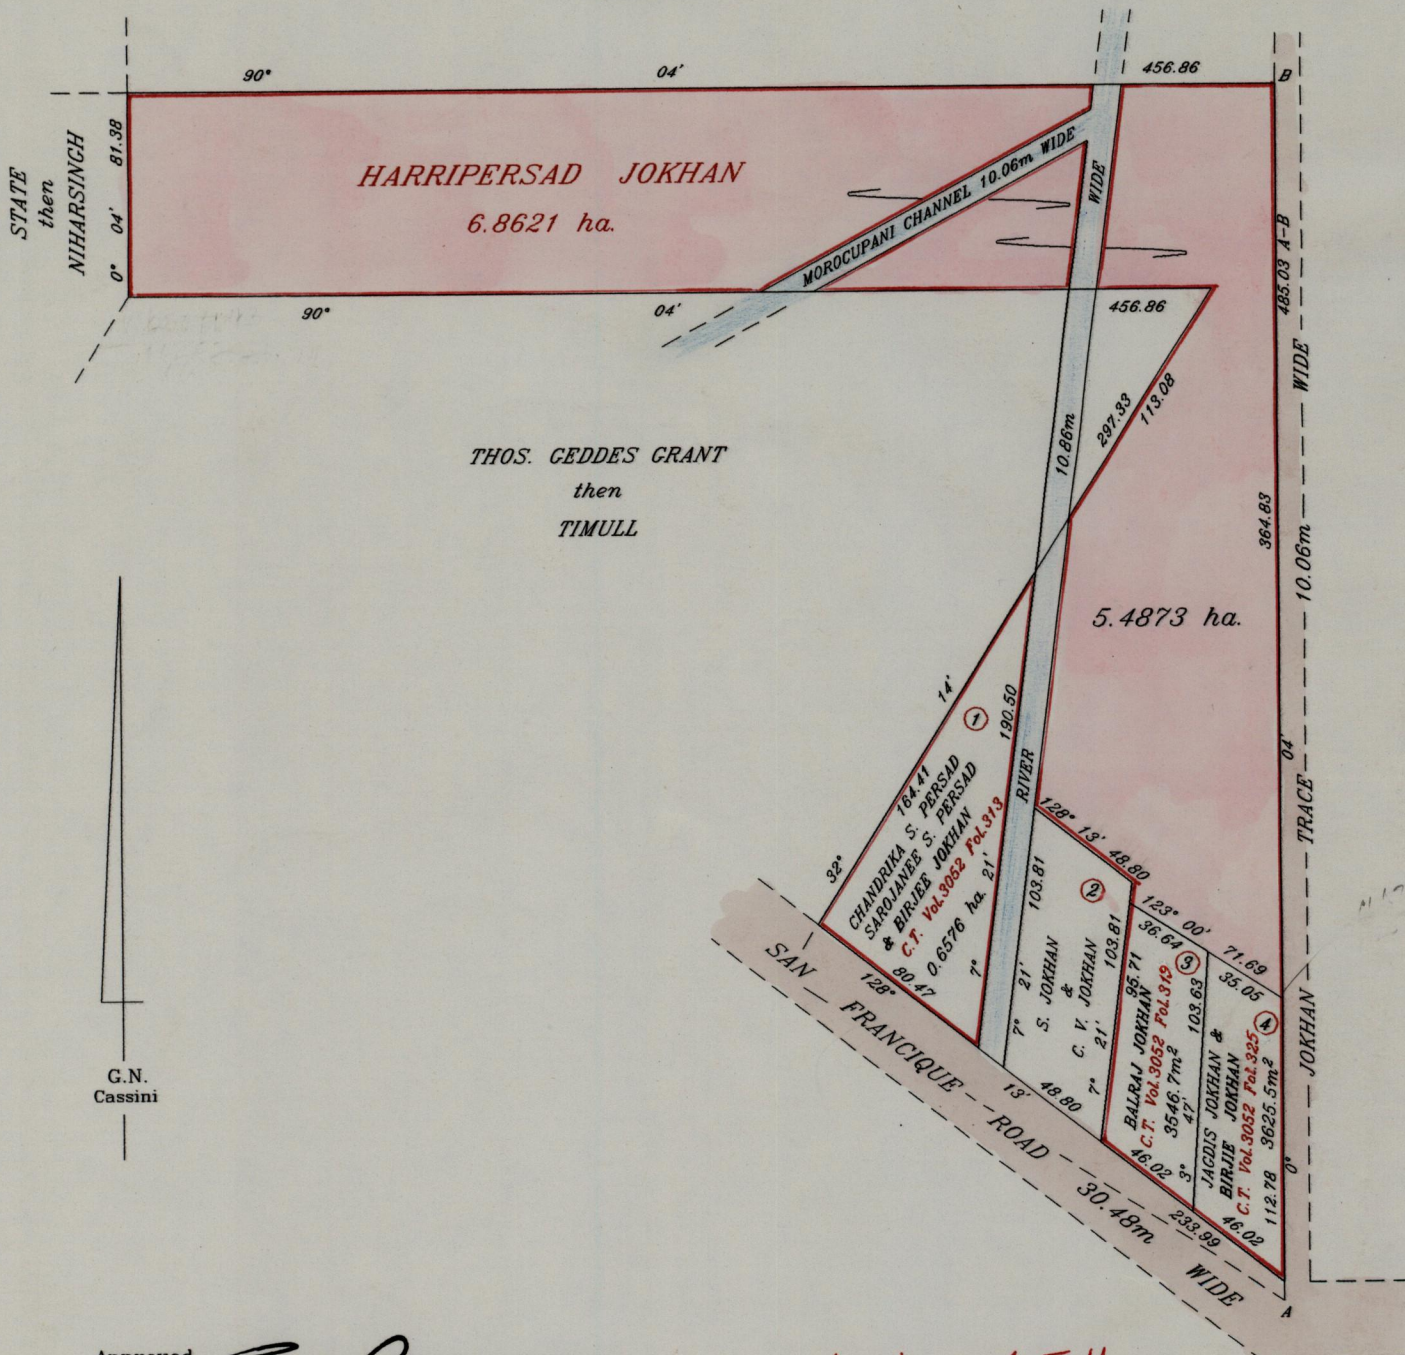

G.N. Cassini

Approved *[Signature]*  
Director of Surveys  
98 05 28

Harripersad Jokhan  
VIDE: Bk.1157 Fol.126

SCALE 1: 3000

Distances are in metres

This is a true copy of a diagram of six point eight six two one hectares originally transferred to HARRIPERSAD JOKHAN, showing a portion coloured pink and containing five point four eight seven three hectares being the remainder after three (3) previous transfer of another portion of the land, the dividing lines having been in conformity with Rule 76 under Sec. 7(d) of Cap 27. No.2 and duly certified by the Director of Surveys.

Checked by *[Signature]* *[Signature]*  
Entered *[Signature]* Land Surveyor, Trinidad & Tobago 16/01/1998