

1328

175

Process S.D. 74600

R.P.O. Vol. 304 Fol. 499

C.T. Vol. 2928 Fol. 203


U.P.R.N No.

Ward of Siparia

County of St Patrick

Cadastral Sheet G.13.P. 63.F. 4/c

Vol. 4671 fol. 29

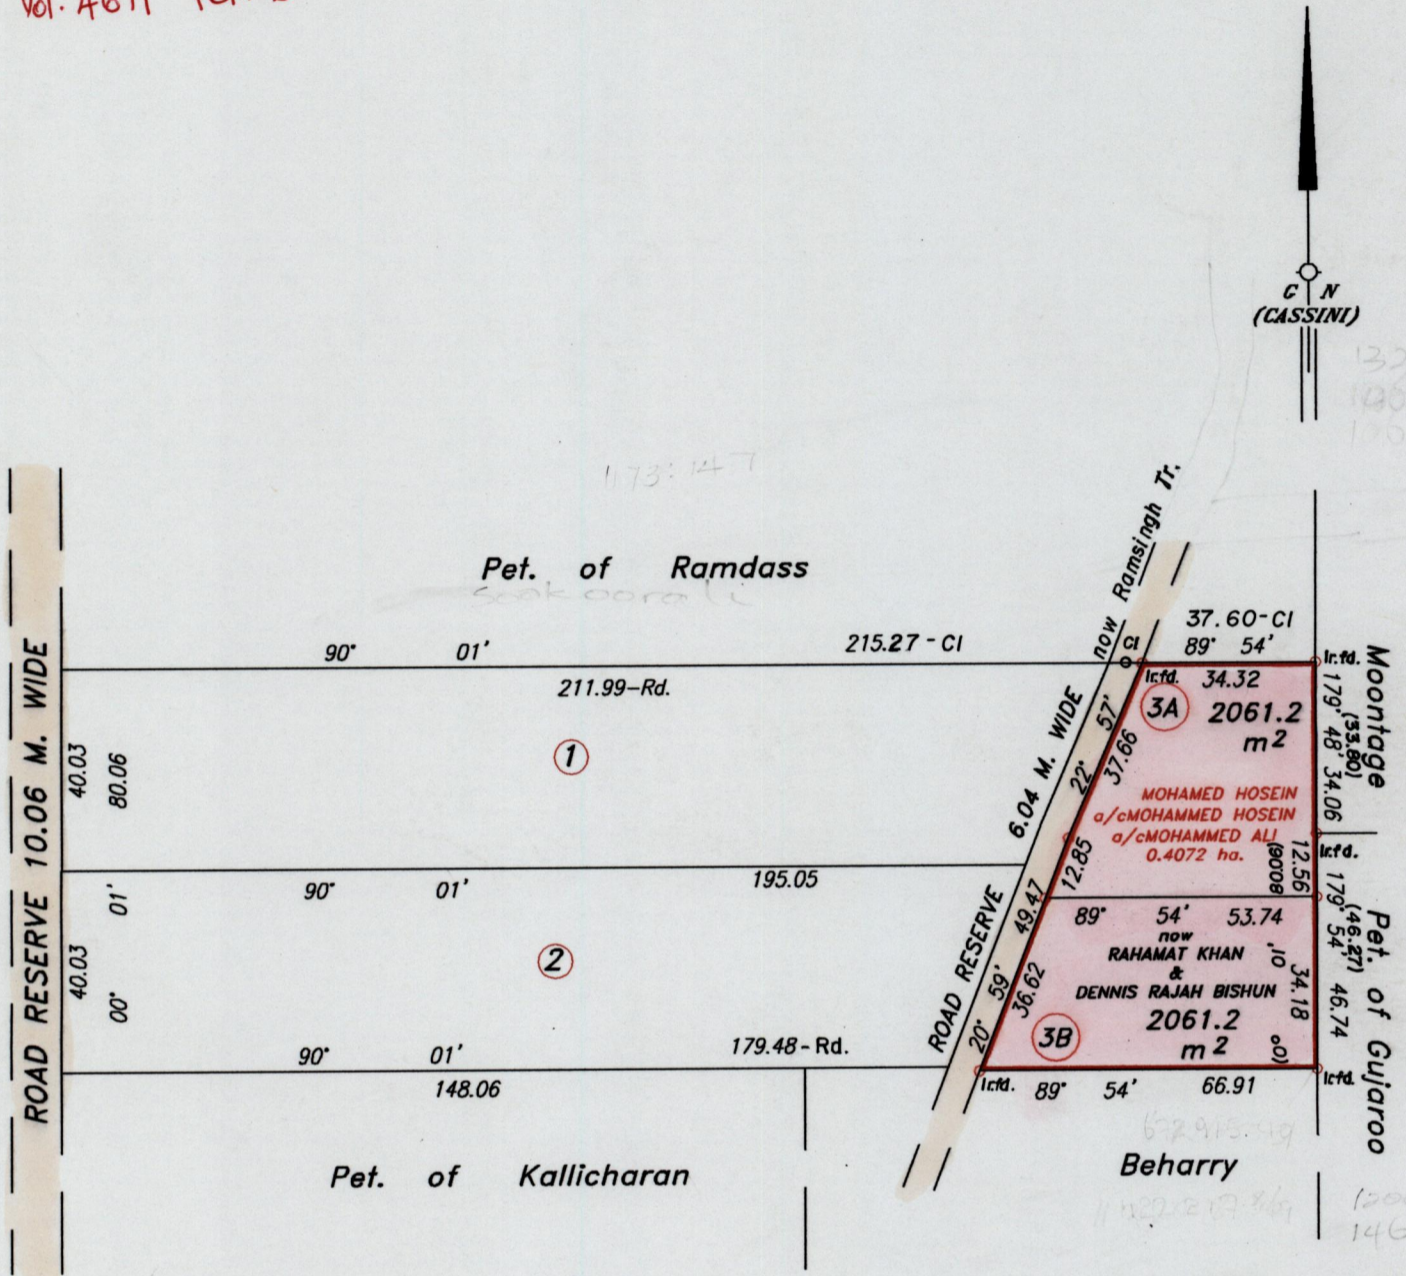

Approved *[Signature]*  
 Director of Surveys  
 25/11/27

○ Denotes Iron put except stated otherwise

Bearings are Cassini Grid based on Solar Observations

Distances are in metres

Plan of 2 Parcels of land coloured pink in the Ward of Siparia

Containing together four thousand one hundred and twenty two point four square metres

Surveyed by me, with due authority, in November 1998

In accordance with Regulation 25 (1) of the Land Surveyors' Regulations 1998

I certify that this plan is correct.

Checked by M.M. 13/10/03

Entered by *[Signature]* 08-10-2013

Trinidad & Tobago Land Surveyor *[Signature]* 16/12/2002

Bk. 427 Fol. 186

Bk. 141 Fol. 195

SCALE 1/1500



Lot (3A) Vol. 4671 fol 39 Rahamat Khan

Lot (3B) Vol. 4671 fol. 37 Dennis Rajah Bushun

17 DEC 2002  
Lands and  
Surveys  
Division

1279/228