


Vol-4887 Fol-1

Process ID# 75440

Clement

Cooper

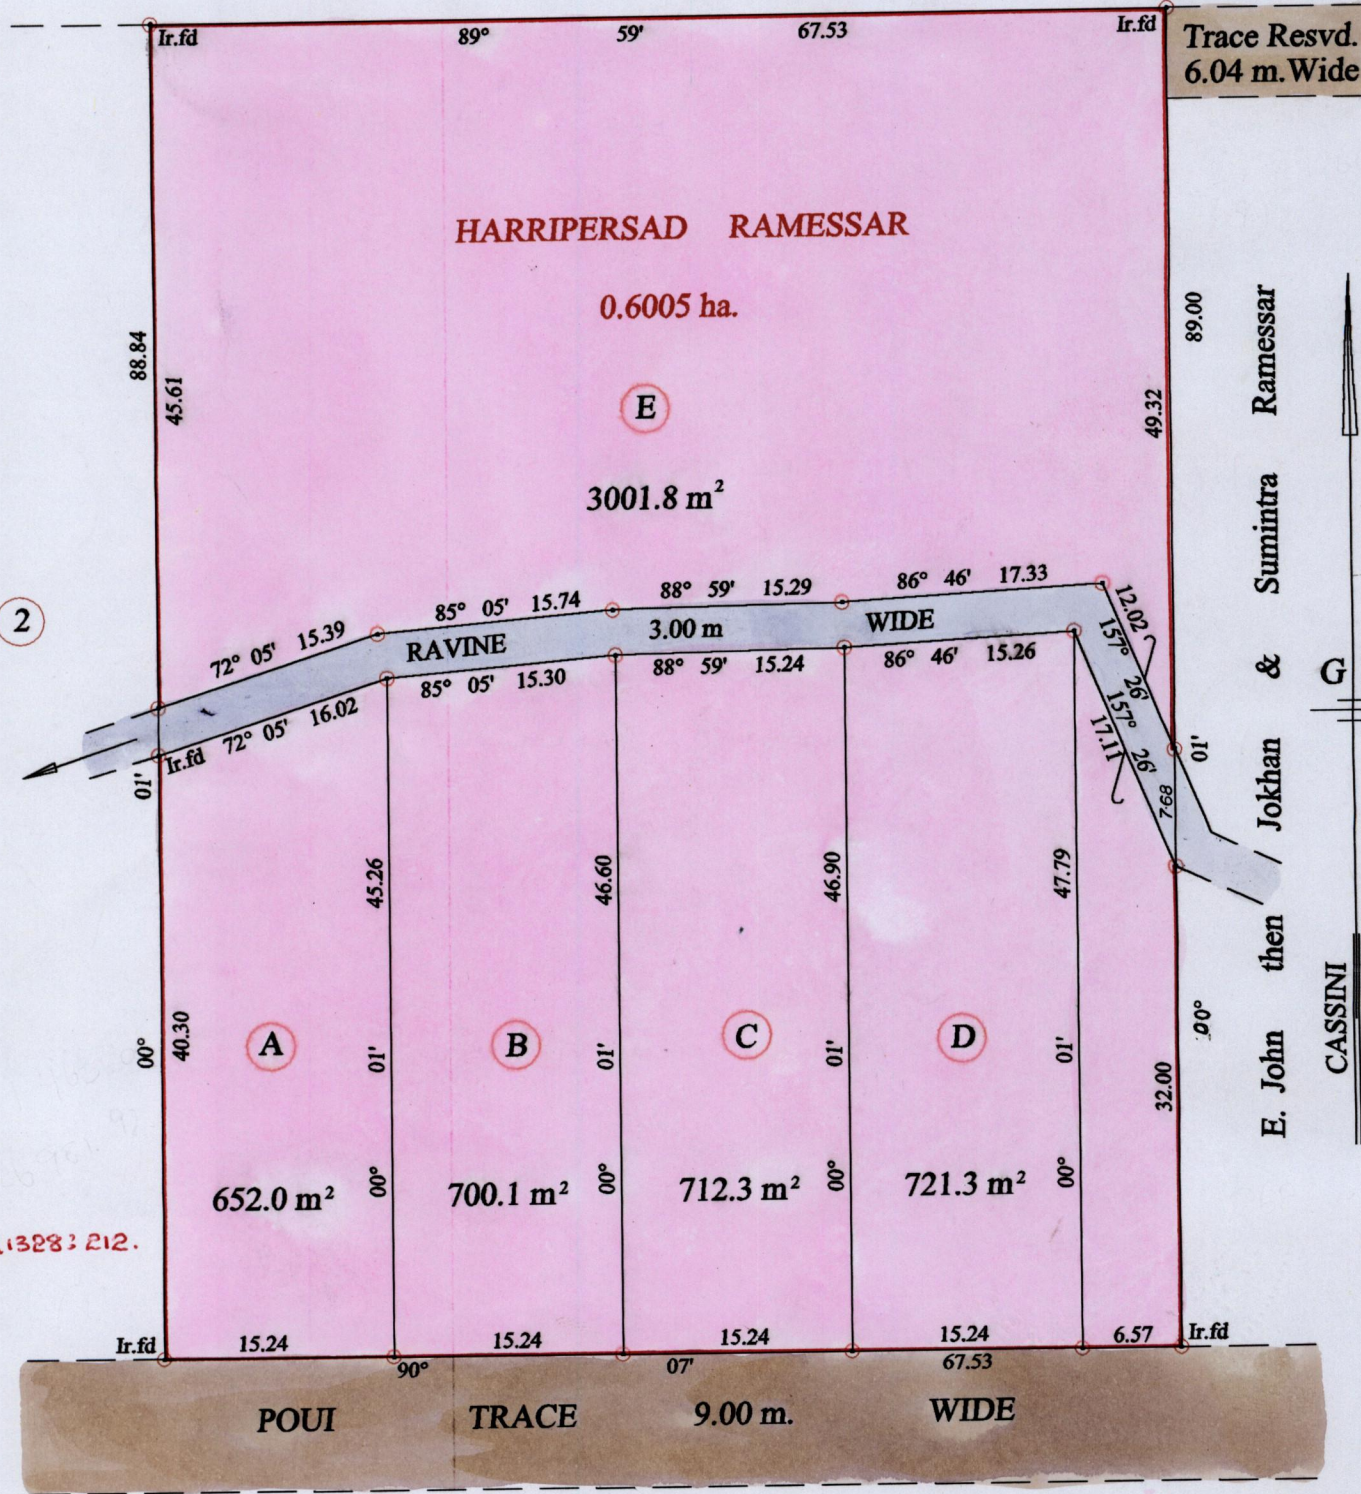

BK 1328: 212.

Approved *[Signature]*  
Director of Surveys

2004.2.4

○ Denotes Iron put except stated otherwise.


Note: Bearings are cassini grid based on solar observations Distances are in metres

PLAN of 5 Parcels of land coloured pink in the Ward of Savana Grande  
Containing together five thousand seven hundred and eighty seven point five square metres  
Surveyed by me, with due authority, in September 2002  
In accordance with Regulation 25 (1) of the Land Surveyors' Regulations 1998  
I certify that this plan is correct.

Checked by *[Signature]* 12/1/04

Entered on *[Signature]* 13.12.2003 Trinidad & Tobago Land Surveyor

6. 03.

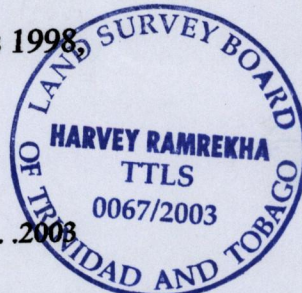

*Ans.*  
Vide Bk.1233 fol. 116

Vide - 1233:62  
1238:30

SCALE : 1:500

Orig Bk 1233:116

(A) VOL. 5011 FOL. 105 SATSOORIT & EILEEN BUNSEE DASS

(B) VOL. 4979 FOL. 283 JASON NIGEL BRAMBAE

(C) Vol. 4887 fol. 7 ADEBAYO KOREDE

(D) Vol. 4887 fol. 9 ADEBAYO KOREDE.

(E) Vol. 5174 fol. 133 Sherry & Aretha R. Parris



06 MAR 2003

Lands

Survey

1289/9