

see Bk 985 : 178

Vide Bk. 1135 fol. 555

B - a	128° 24'	16.46	B1 - h	73° 10'	7.60
a - b	128° 24'	16.15	h - A1	73° 10'	76.09
b - c	128° 24'	15.24	F5 - B6	128° 40'	26.13
c - B2	128° 24'	8.18	B6 - X	60° 25'	32.05
B2 - d	130° 36'	7.07	X - Y	60° 25'	16.78
d - e	130° 36'	15.24	Y - C6	60° 25'	52.58
e - C6	130° 36'	12.53	B6 - C6	60° 25'	101.14
M5 - f	159° 25'	24.20			
f - E5	159° 25'	20.14			
E5 - F5	137° 55'	17.10			
F5 - g	91° 55'	25.30			
g - B1	91° 55'	14.93			

Approved *[Signature]*
Director of Surveys

2004-24

○ Denotes Iron put except stated otherwise.

Note: To obtain compass bearings add 5 minutes

PLAN of 10 Parcels of land coloured pink in the Ward of Moruga

Containing together six thousand five hundred and ninety eight point two square metres
Surveyed by Mr. S. Kalliecharan in August 1984

Prepared by me, with due authority, in October 2003

In accordance with Regulation 25 (1) of the Land Surveyors' Regulations 1998,
I certify that this plan is correct.

Checked by *[Signature]* 13/1/04

Entered on *[Signature]* ... Trinidad & Tobago Land Surveyor ... 15.10.2003

SCALE : 1:1000



Distances are in metres



Original 985:178

See 317: 111

Lot. (1) Vol. A630 fol. 177 Dulcy & SEEBASTIN CULTESS.

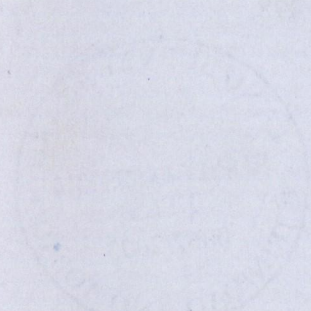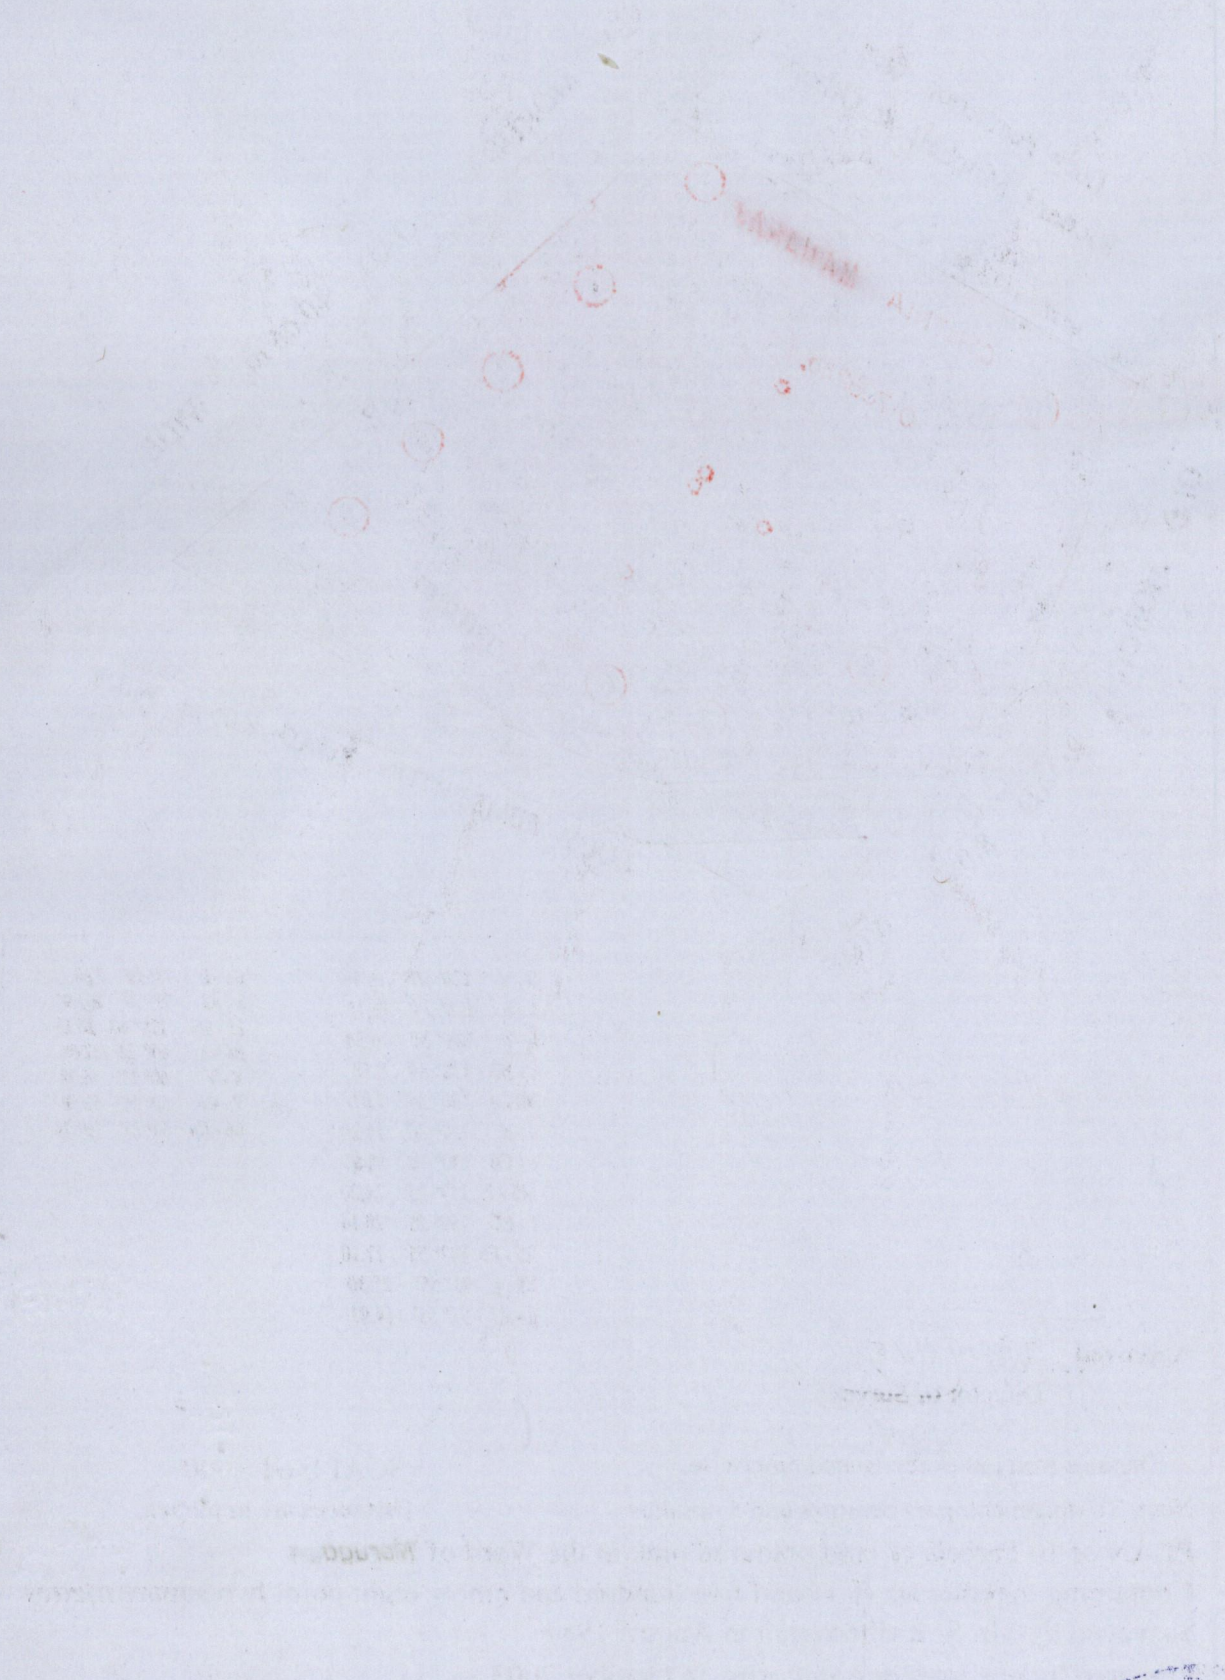

[Handwritten signature]

20 OCT 2003
Lands and
Surveys
Division