

R.P.O. Vol. 217
C.T. Vol. 1538

Fol. 607
Fol. 351


Vol. A737 Fol. 403

Process *South* 74617
U.P.R.N. No.

Cadastral Sheet G. 17. A., Z3A
2/a

Ward of Siparia
County of St. Patrick
Bk1163 Fol 165
Bk1200 Fol 205
Bk1211 Fol 138
Bk 944 Fol 246

Algoo then Sanicharie and Soogrim

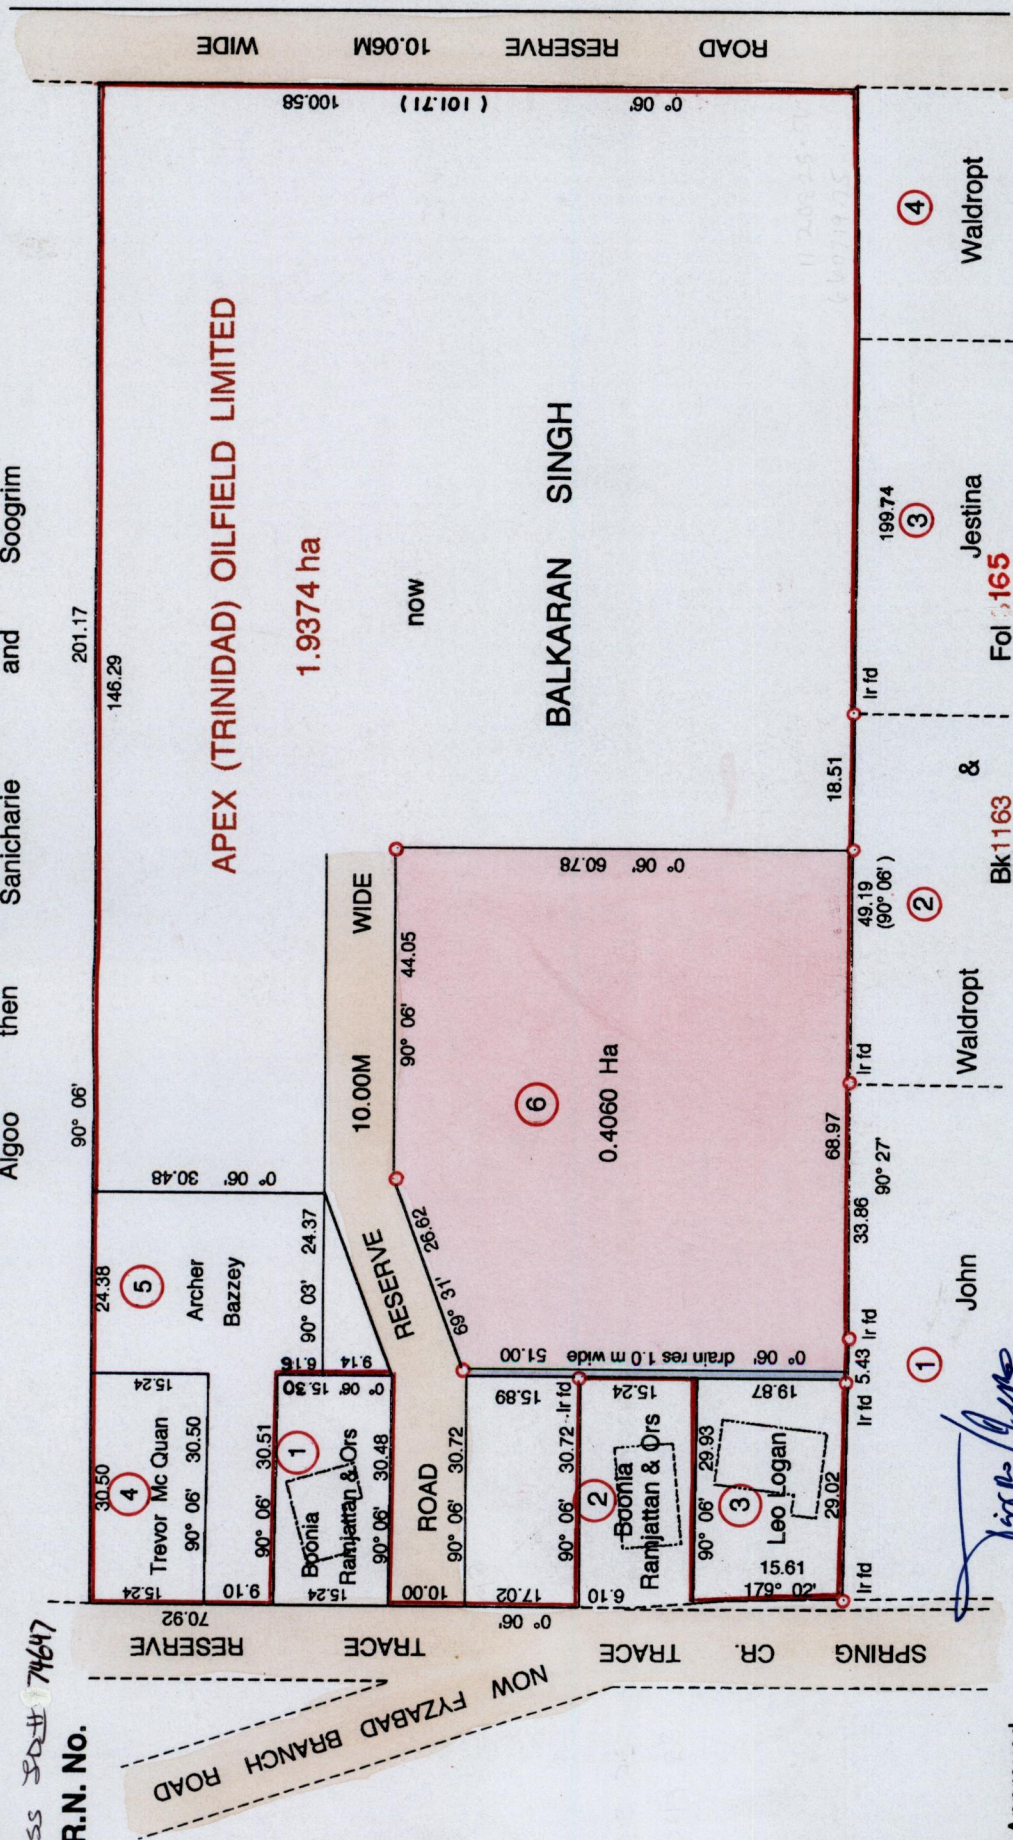

ROAD RESERVE 10.06M WIDE

APEX (TRINIDAD) OILFIELD LIMITED
1.9374 ha

No	Name	Area	C.T. Vol	Fol
3	Leo Logan	585.8m ²	3537	105
4	Trevor Mc Quan	464.8m ²	3537	97
5	Archer Bazzey	1020.8m ²	3537	89



Distances are in Metres
SCALE 1 : 1000

Approved *[Signature]*
Director of Surveys
2005.8.15

Denotes Iron Put unless otherwise stated
Bearings are Cassini Grid based on Solar Obs.
PLAN of a Parcel of Land coloured pink in the Ward of Siparia
Containing zero point four zero six zero hectare
Surveyed by me, with due authority, in August 2003
In accordance with Regulation 25(1) of the Land Surveyors' Regulations 1998, I certify that this plan is correct
Entered by *[Signature]* C.M.S. 11.11.2013
Checked by *[Signature]* 9/11/05

[Signature]
Trinidad and Tobago Land Surveyor 10/02/2005

1328

13