

R.P.O. Vol. 159 Fol. 145


C.T. Vol. 1892 Fol. 459

Vol. 4969 Fol. 491

Process ID# 74522

Vol. 4969 Fol. 491

Ward of Siparia
County of St. Patrick
Cadastral Sheet (G.12.G) 63.E.
1/c

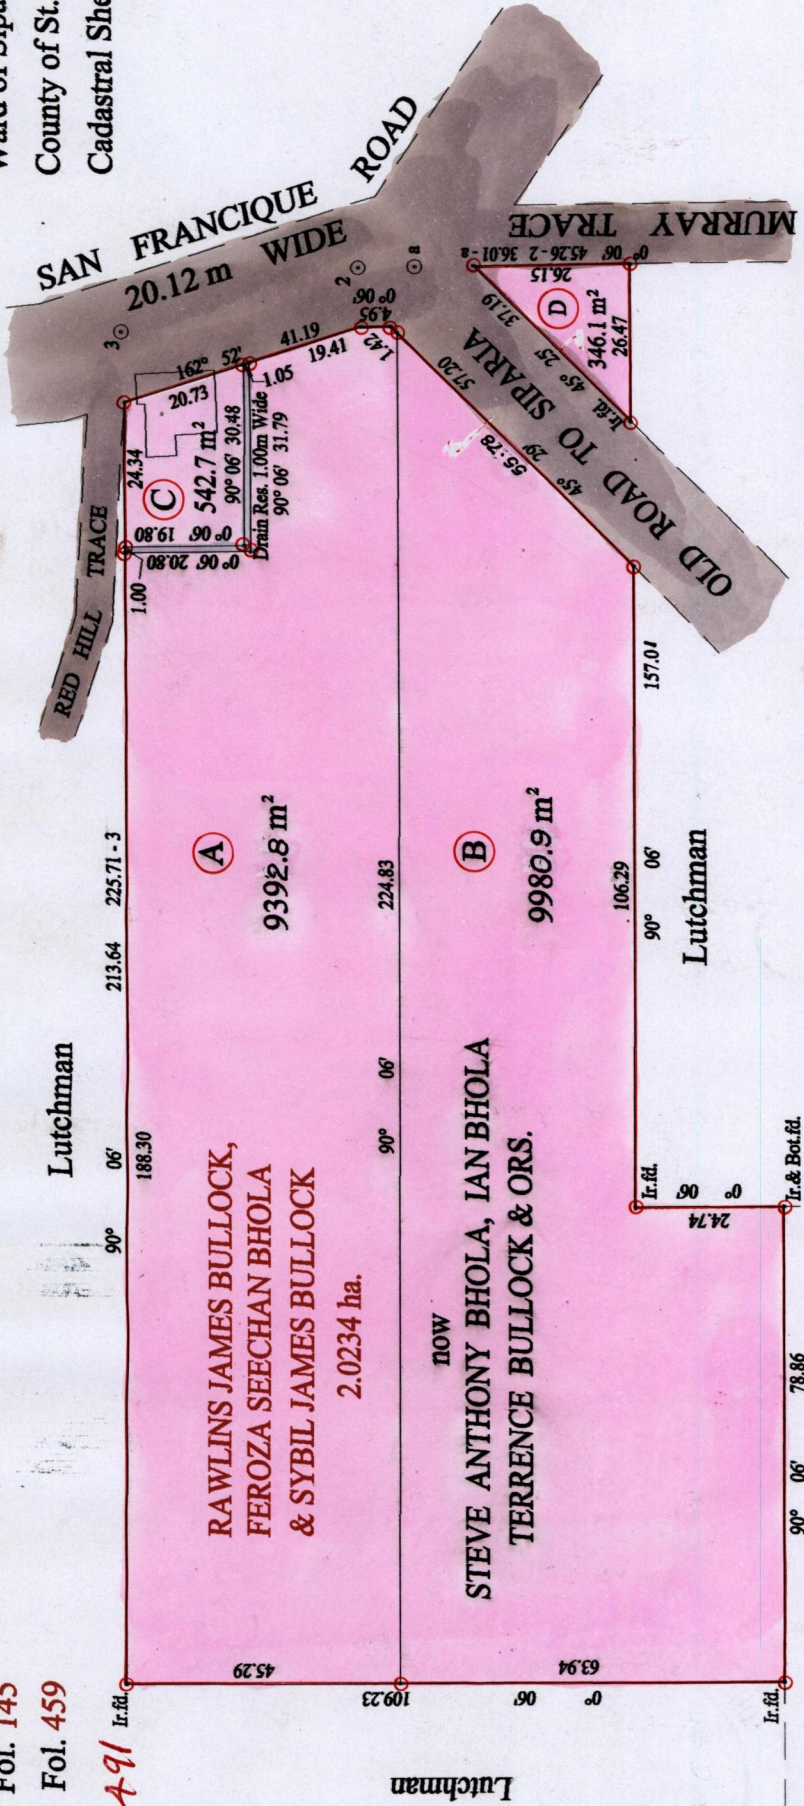

1328

182

Approved *[Signature]*
Director of Surveys
2005.5.16

○ Denotes Iron put except stated otherwise.

Note: Bearings are cassini grid based on solar observations
Distances are in metres
SCALE : 1:1250
PLAN of 4 Parcels of land coloured pink in the Ward of Siparia
Containing together twenty thousand two hundred and sixty two point five square metres
Surveyed by me, with due authority, in August 2003
In accordance with Regulation 25 (1) of the Land Surveyors' Regulations 1998,
I certify that this plan is correct.




Checked by *[Signature]* M.M. 18/04/06

Entered on *[Signature]* Trinidad & Tobago Land Surveyor 17.05.2005

Vide Bk.477 fol.191
Vide S.O.906 / 05

2 - 3 345° 36' 40.64

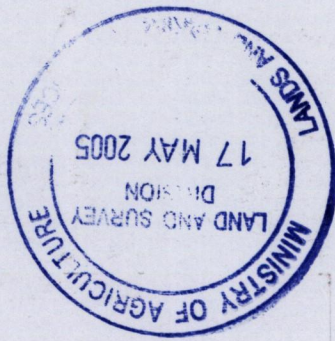

A. VOL. 4969 FOL. 501 RAWLINS JAMES, TERRENCE & WAYNE BULLOCK

B. VOL. 4969 FOL. 503 FERROZA SEECHAN, STEVE ANTHONY, IAN & BRUCE BHOLA

C. VOL. 4969 FOL. 505 RAWLINS JAMES, TERRENCE & WAYNE BULLOCK.

D. VOL. 4969 FOL. 507 FERROZA BHOLA, STEVE ANTHONY, IAN, & BRUCE BHOLA.

U

1358/280