


Vol. 4874 Fol. 335
 R.P.O. Vol. 50 Fol. 493
 C.T. Vol. 1155 Fol. 407

Process ID#75447

Ward of Savana Grande,
 County of Victoria,
 Cadastral Sheet G.14.D. 64A / 4/d 64D / 2/b

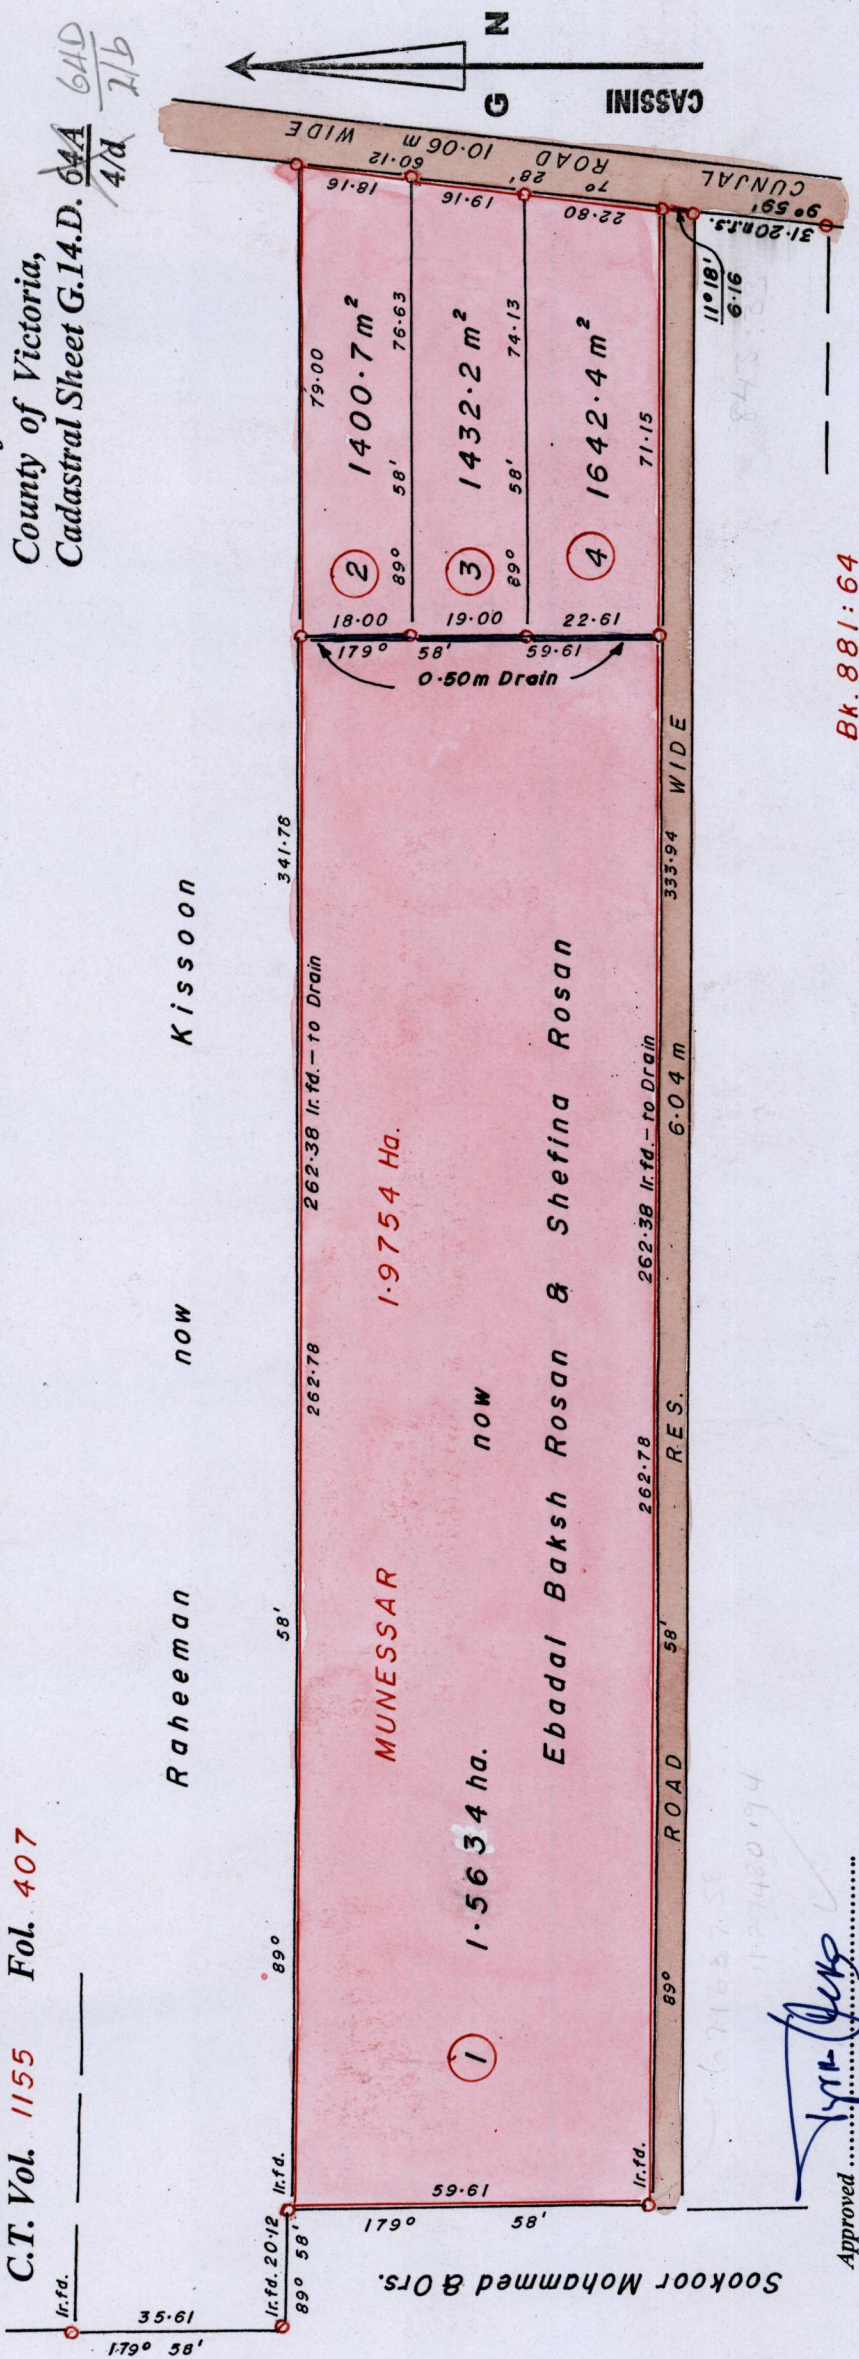

Approved
 Director of Surveys.

Bearings are Cassini Grid based on Solar Observations.

PLAN of 4 Parcels of land coloured PINK in the Ward of Savana Grande.

Containing together two point zero one zero nine hectares.

Surveyed by me, with due authority, in June 2003.

In accordance with Reg. 25(1) of the Land Surveyors' Regulations 1998,

I certify that this plan is correct.

Checked by
 H. J. Eversley

Entered S.M.S. 20.12.2003

Trinidad and Tobago Land Surveyor 2003.

SCALE 1:1250.

Denotes Iron Put except otherwise stated.
 Distances are in METRES.



Bk. 881:64

1328

1300

1 -

2 - Vol. 4874 fol. 357 Shetina q Fazana Rosan.

3 - Vol. 4874 fol. 349 Shazina Mohammed.

4 - Vol. 4874 fol. 341
Nasib Baksh Rosan

17 OCT 2003
Lands and
Surveys
Division

1195/244