

1328

131



Cadastral Sheet D.2.H. 23F
4/d
Borough of Chaguanas
County of Caroni

R.P.O. Vol. 72 Fol. 139
C.T. Vol. 2182 Fol. 429

Vol 4739 Fol 415

Process #72981

6936/19.32
1168007.62

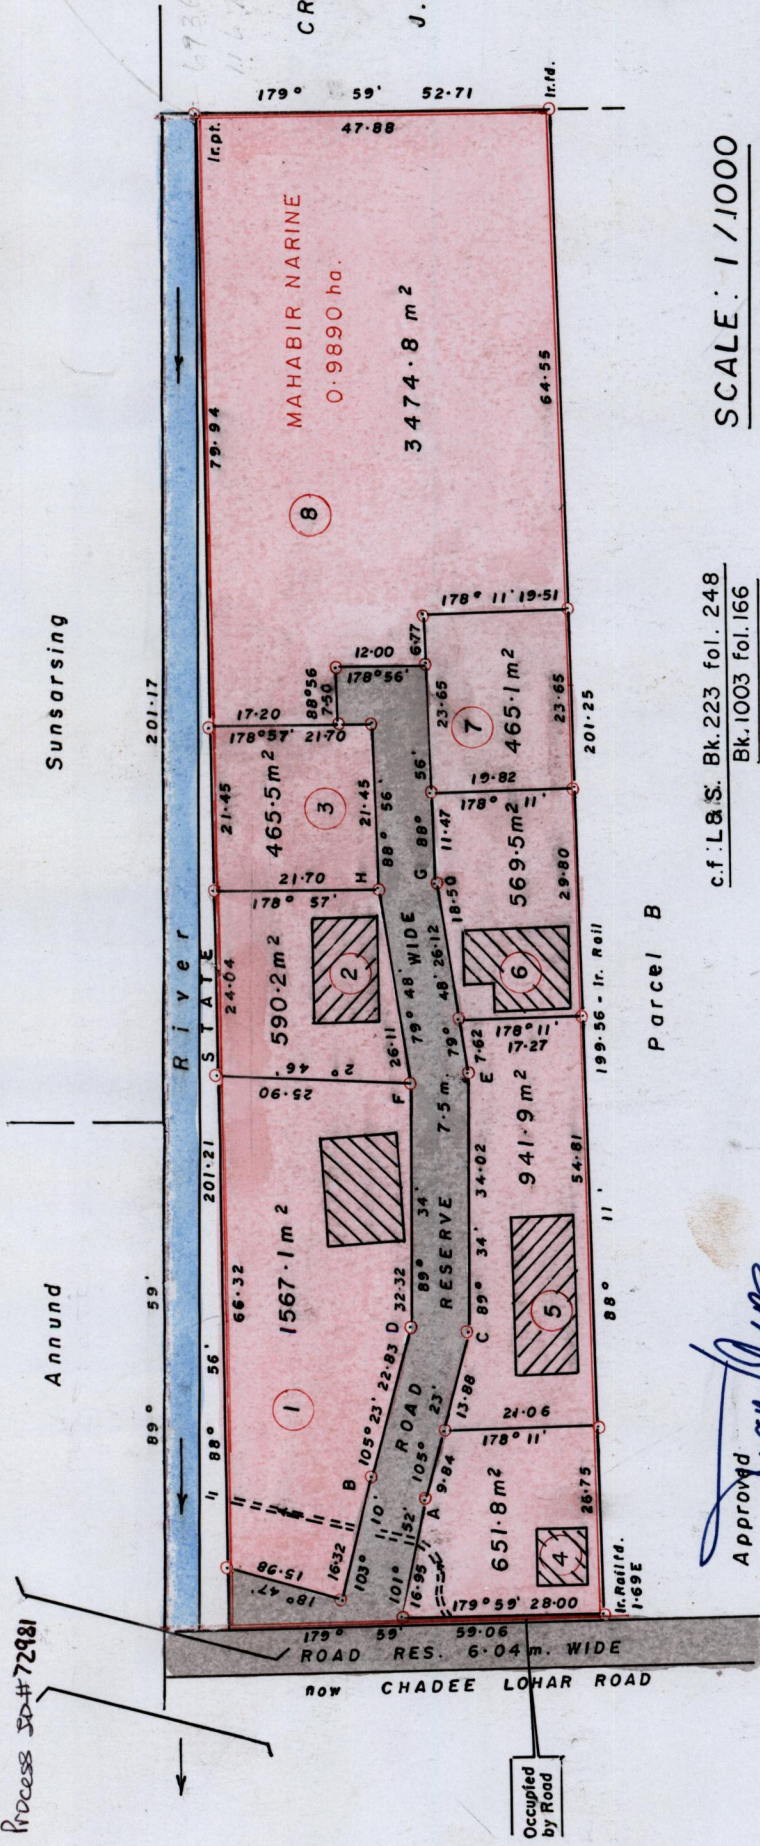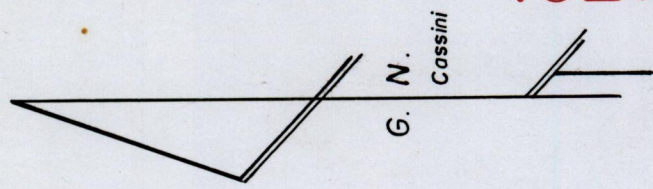

CROWN then J. Soonir

Sta.	Bear.	Dist.
A - B	14° 13'	7.50
C - D	7° 27'	7.57
E - F	354° 41'	7.53
G - H	354° 22'	7.52

SCALE: 1/1000
Distances are in metres

c.f. L.A.S. Bk. 223 fol. 248
Bk. 1003 fol. 166

Approved
Director of Surveys
2005-9-28

Iron put at each corner except otherwise indicated
To obtain compass bearings add 1 minute

Plan of 8 parcels of land coloured pink in the Borough of Chaguanas
Containing together zero point eight seven two six hectare

Surveyed by me, with due authority in January 2004
In accordance with Regulation 25(1) of the Land Surveyors' Regulations 1998,

I certify that this plan is correct.
Checked by *[Signature]* 2005-9-21
Entered *[Signature]* 14-11-13



Arnold R. Fortune
Trinidad & Tobago, Land Surveyor... 11th June 2004

1. Vol 4739 Fol. 421 Hemraj & Vedwattie Mahabir
2. Vol. 4739 Fol 429 Kenneth Badoo & Lillawadi Ram
3. Vol 4739 Fol. 437 Onawadie Ram & Rookmin Mahabir
4. Vol 4739 Fol 445 Roshni Ram, Mahabir Nemine & Dhanmattie Mahabir
5. Vol 4739 Fol 453 Dewanand Boyze Mahabir & Jankie Mahabir
6. Vol 4739 Fol 461 Kunti Ganpat & Christopher Ganpat
7. Vol 4739 Fol 469 Deekie Ram and Anthony Edinburgh
8. Vol. 4739 fol. 477 Mahabir ^{Parise} & Dhanmattie Mahabir & Roshni Ram

15 JUN 2004
Lands and
Surveys

1358/41