

Process LDH 75590

1328

207

Vol. 5010 Fol. 385

R.P.O. Vol. 394 Fol. 93

C.T. Vol. Fol.


Cadastral Sheet G.20.C. 74C  
17a

Ward of Moruga


County of Victoria

Vide Plan CM119

Plan filed in Vol. 3677 fol 27

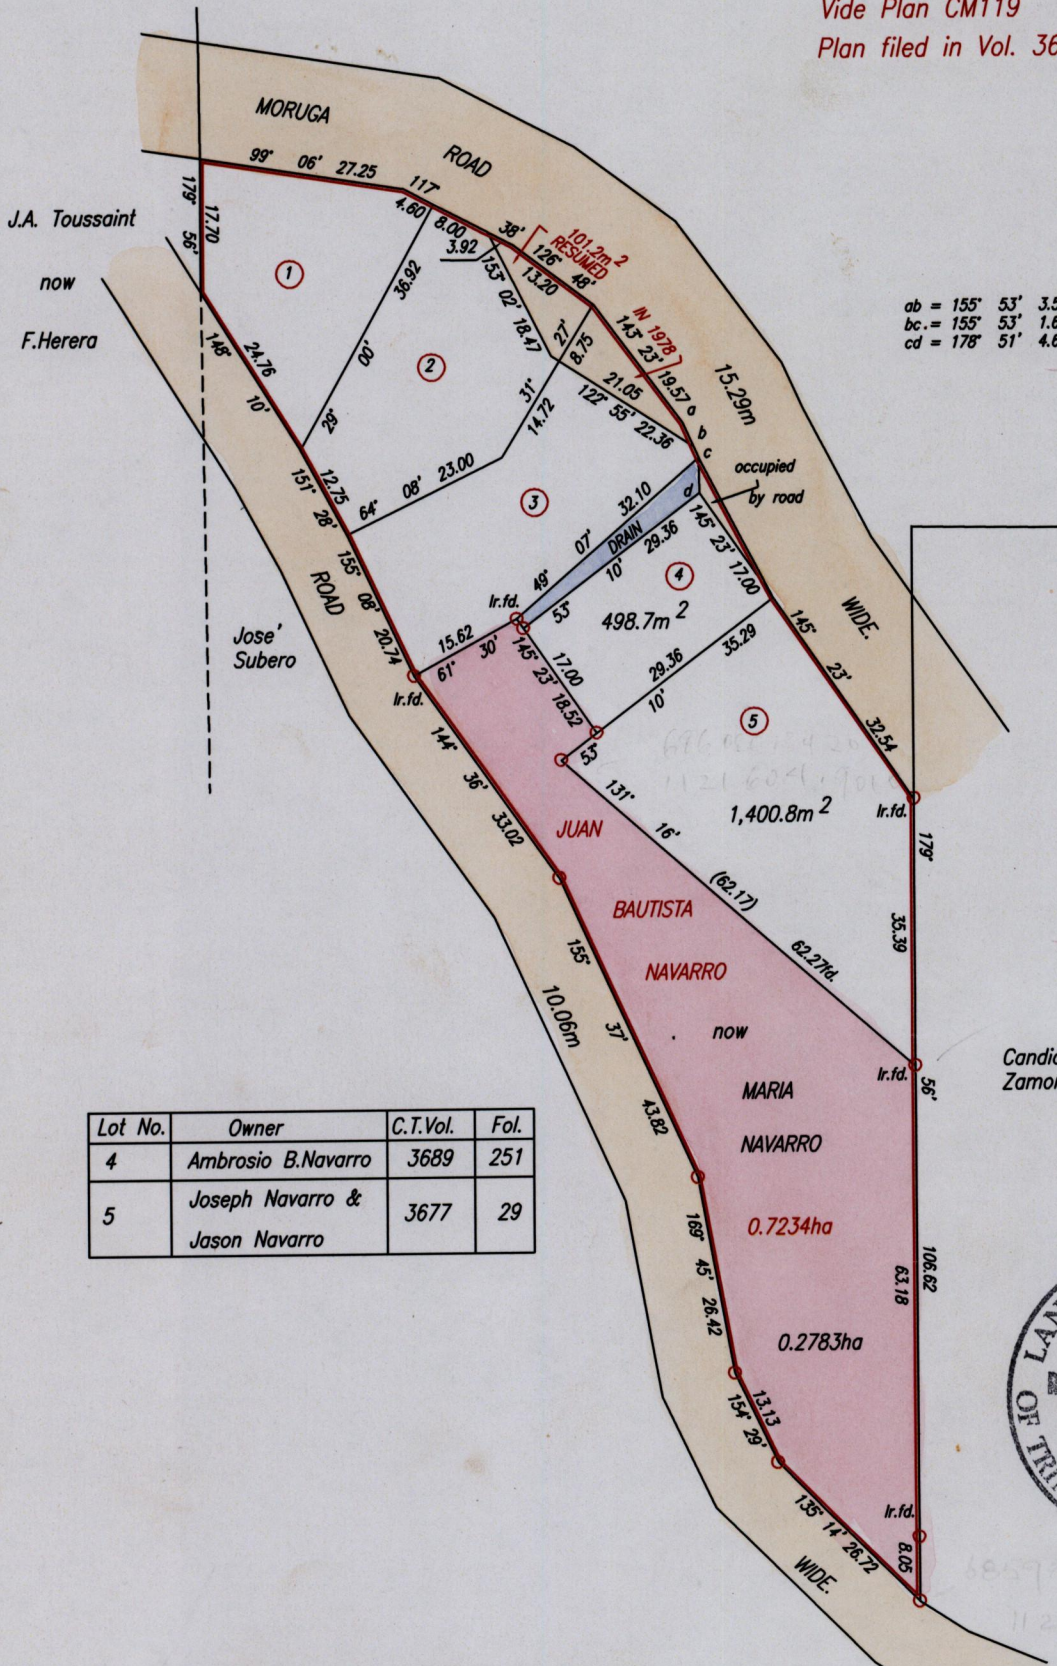

ob = 155° 53' 3.50  
 bc = 155° 53' 1.65  
 cd = 178° 51' 4.66

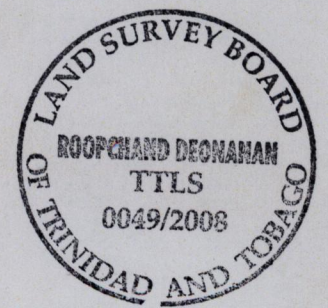

Approved *[Signature]*  
 Director of Surveys  
 2008-3-18

Ambrosio & Paul  
 Navarro

SCALE 1:1000

Distances are in Metres

○ Denotes Iron put except otherwise stated.

Bearings are Cassini Grid based on Solar Observations.

PLAN of a Parcel of land coloured pink in the Ward of Moruga

Containing zero point two seven eight three hectare.

Surveyed by me, with due authority, in May, 2007

In accordance with Regulation 25(1) of the Land Surveyors' Regulations 1998,  
 I certify that this plan is correct.

Checked by *[Signature]* 17/3/08

Entered *[Signature]* Trinidad & Tobago Land Surveyor 7<sup>th</sup> March 2008  
 PATH = EV700 D:\Drawings05\Navarro.dwg