

1328

210

Process ID#74622

R.P.O. Vol. 64 Fol. 223


C.T. Vol. 2498 Fol. 511

Vol. 4985 Fol. 397

Ward of Siparia
County of St. Patrick
Cadastral Sheet 63F, G.13.F.
1/d

Ref. Bk. 1140/140

Plot # 2

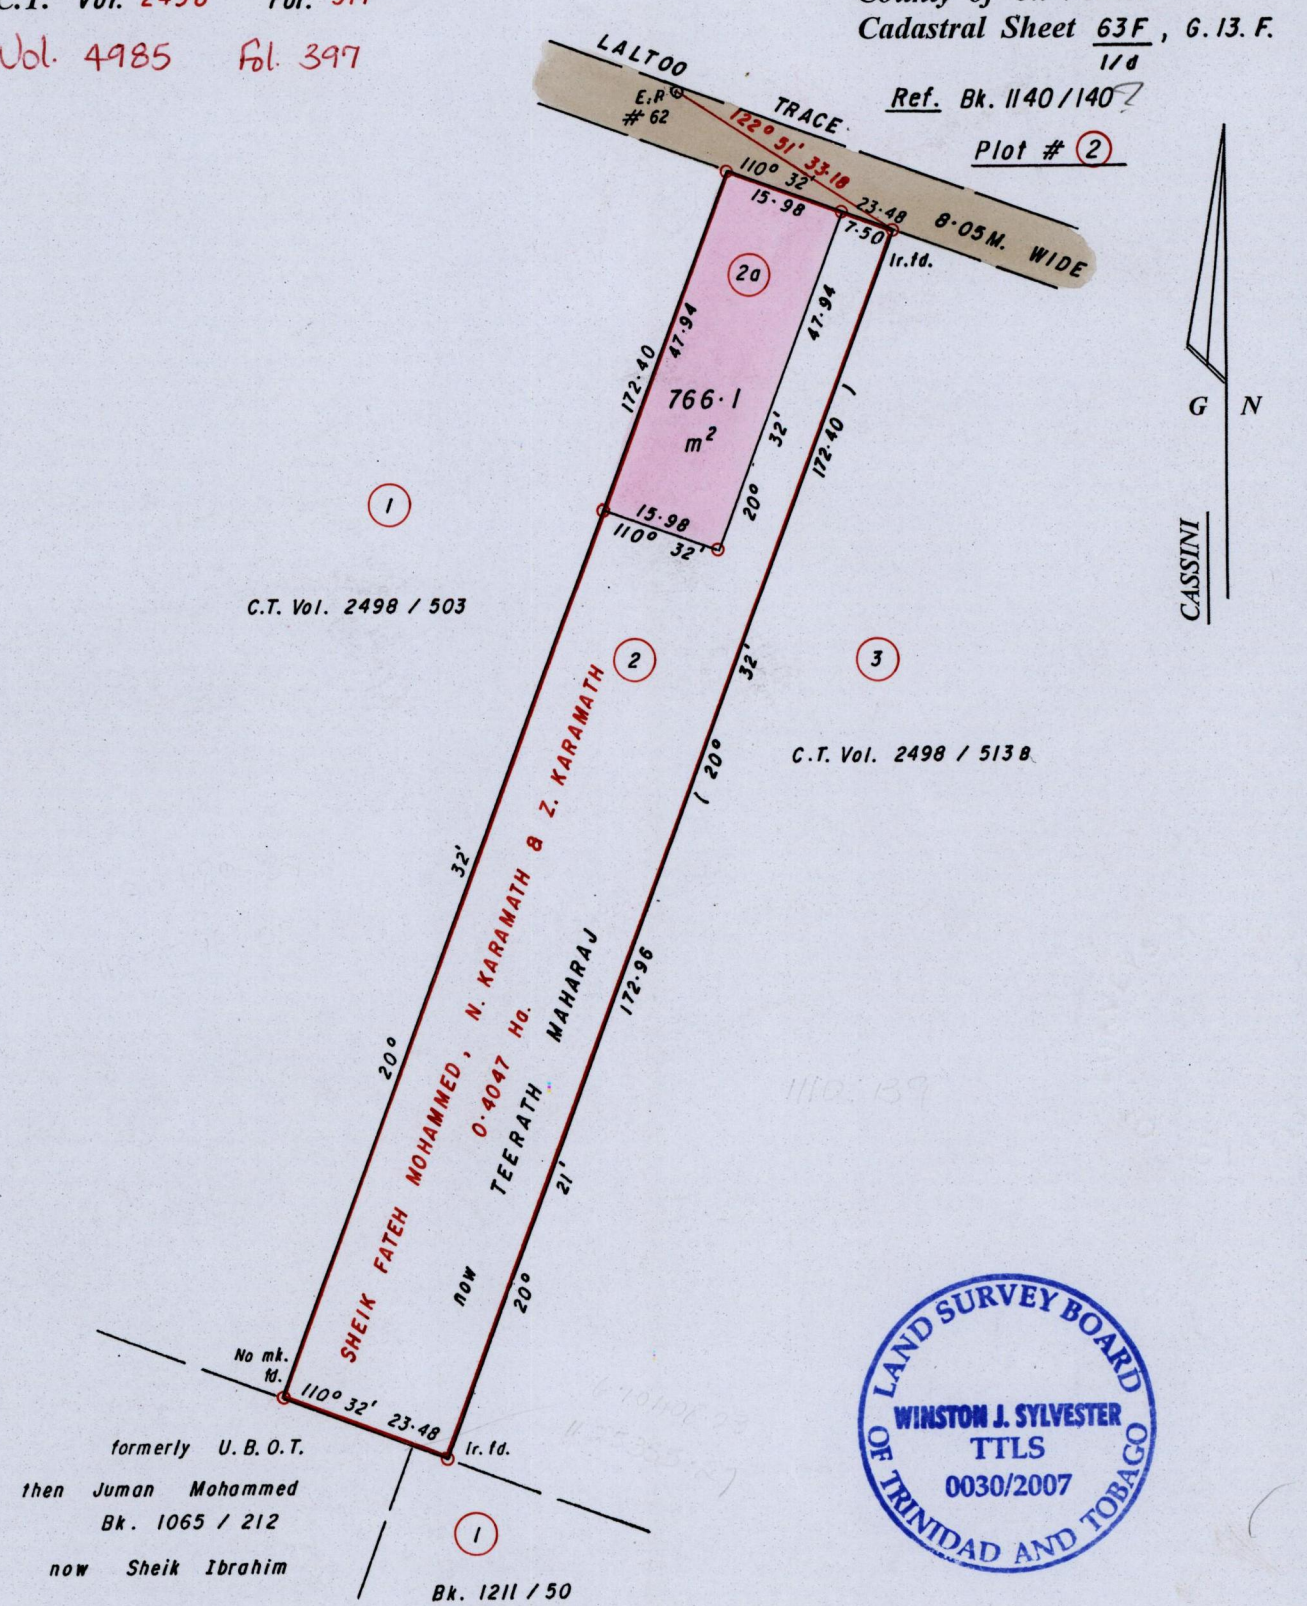

formerly U. B. O. T.
then Juman Mohammed
Bk. 1065 / 212
now Sheik Ibrahim

670620
1125716
WGS 84

Approved

[Signature]
Director of Surveys
2007.12.11

Sharma Maharaj & Savita Subnaik

o Denotes Iron put unless otherwise stated

Bearings are Cassini Grid based on Solar Obs.

SCALE 1 / 1000

Distances are in METRES

Note: To Obtain compass bearings add/subtract minutes

PLAN of a Parcel of land coloured PINK in the Ward of Siparia
Containing seven hundred and sixty six point one square metres
Surveyed by me, with due authority, in February 2007 for Savita Subnaik
In accordance with Regulation 25 (1) of the Land Surveyors' Regulations 1998,
I certify that this plan is correct.

Checked by *[Signature]* 13/12/07

Entered O.M.S. 09.10.2007

[Signature]
Trinidad and Tobago Land Surveyor.....2007.