


R.P.O Vol . 30  
 C.T Vol. 4931  
 Vol. 5007 fol. 441  
 Bk. 1133 Fol 116  
 Process ID# 75439

Now or formerly  
 John Mc.Daniel

Now or formerly  
 Clement Cooper

Ward of Savana Grande  
 County of Victoria  
 Cadastral Sheet G 15 B  $\frac{64E}{2/a, b}$

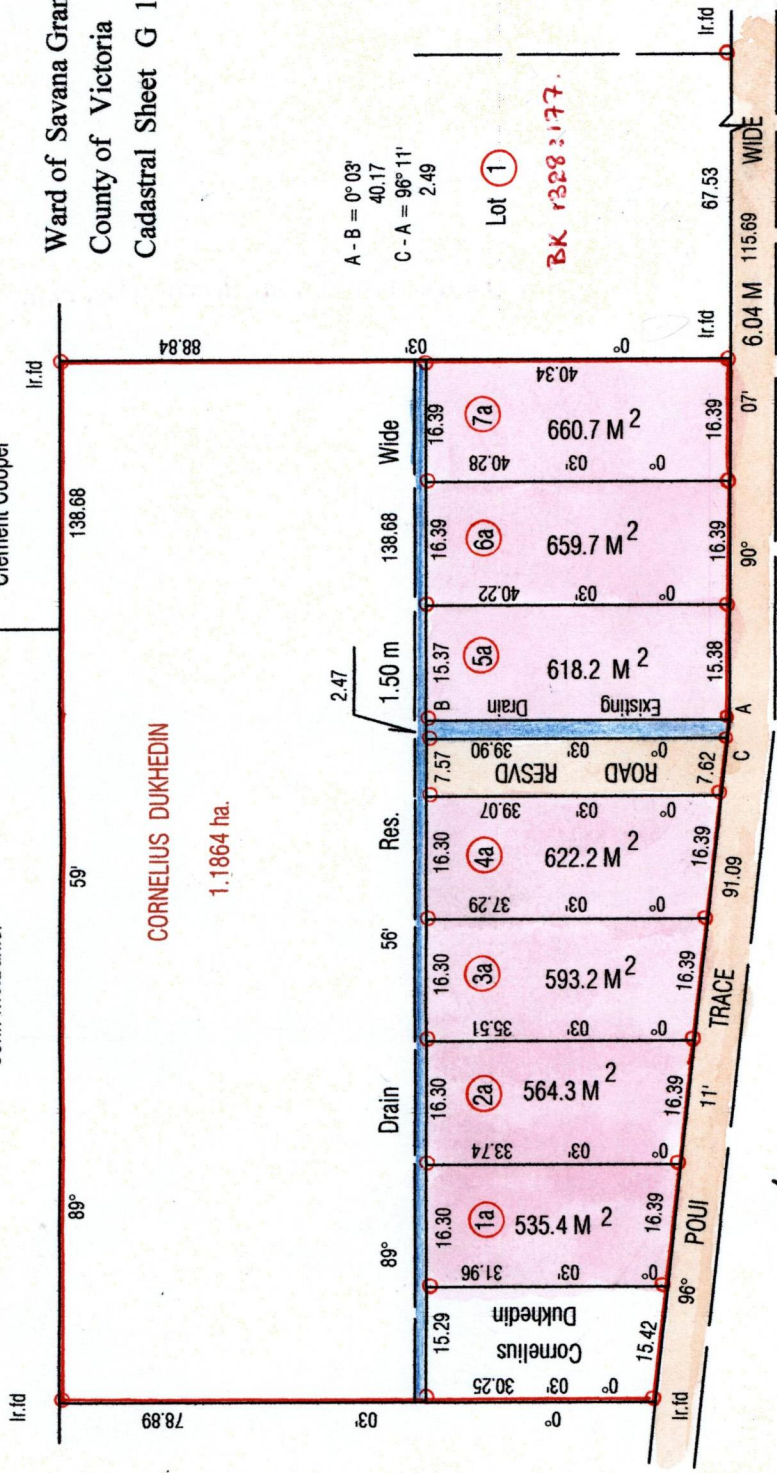

Now or formerly  
 Norman & Florie Girwar

A - B = 0° 03'  
 40.17  
 C - A = 96° 11'  
 2.49

Lot 1  
 BK 1328:177.

Approved ...  
 Director of Surveys  
 2007 10 31

ORIGINAL 1233:116

See Bk 1238:30  
 " " 1233:62

○ Denotes iron put except otherwise stated

Note: To obtain compass bearings add/subtract minutes

PLAN of 7 Parcels of land coloured Pink in the Ward of Savana Grande

Containing together four thousand two hundred and fifty three point seven square metres

Surveyed by me, with due authority, in June 2007


In accordance with Regulation 25 (1) of the Land Surveyors' Regulations 1998 I certify that this plan is correct.

Checked by ...

Entered ... 13.12.2013

Winston Ramcharan

Trinidad and Tobago Land Surveyor 22nd October 2007

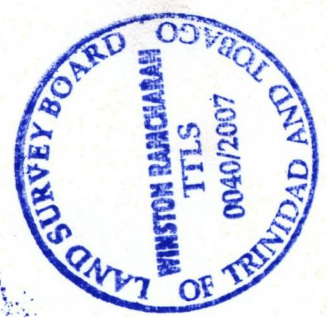

1328

212

1 a - Vol. 5007 fol. 447

Cornelius Dukhedin & Basmath Mathai

2 a - Vol. 5018 fol. 453 Cornelius Dukhedin & Basmath Mathai

3 a - Vol. 5666 Fol. 175 Cornelius Dukhedin + Basmath Mathai .

4 a - Vol. 5087 Fol. 113 Cornelius Dukhedin & Basmath Mathai

5 a -

6 a - Vol. 5069 Fol. 367 Cornelius Dukhedin + Basmath Mathai .

7 a - CT VOL 5429 FOL 211 Mohamed Seddek Hussain & Sultana Bocus Hussain

