

Process # 75342

1328

217

R.P.O. Vol. 17 Fol. 146

C.T. Vol. 3627 Fol. 335


Vol 4626 Fol. 245

Ward of Savana Grande

County of Victoria

Cadastral Sheet (G.9.O) 64.A.
4/d

Adjudah

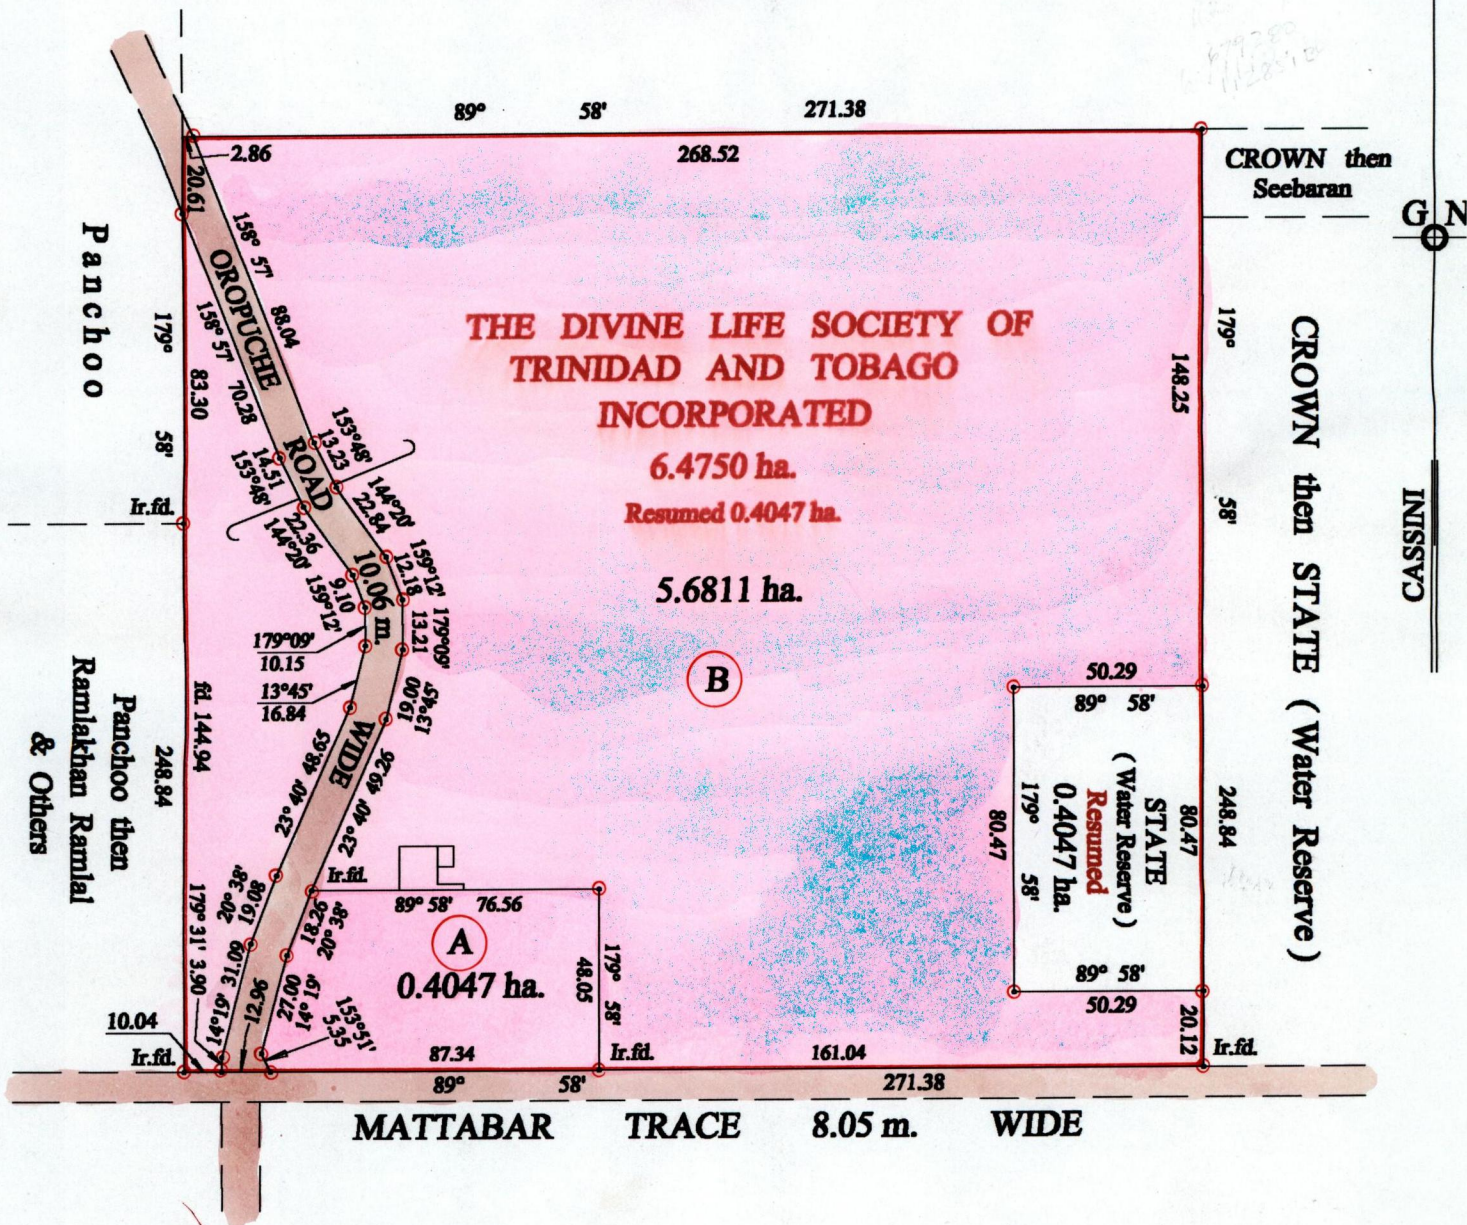

Approved *[Signature]*
Director of Surveys
2002.09.23

Vide Orig. Bk.322 Fol. 47

○ Denotes Iron put except stated otherwise.

SCALE : 1:1250

Note: Bearings are cassini grid based on solar observations


Distances are in metres

PLAN of 2 Parcels of land coloured pink in the Ward of Savana Grande
Containing together six point zero eight five eight hectares
Surveyed by me, with due authority, in May 2001

In accordance with Rule 25 (1) of the Land Surveyors Regulations 1998,
I certify that this plan is correct.

Checked by *[Signature]* M.T. 2/8/02

Entered on *[Signature]* ... Trinidad & Tobago Land Surveyor ... 2.06.2001

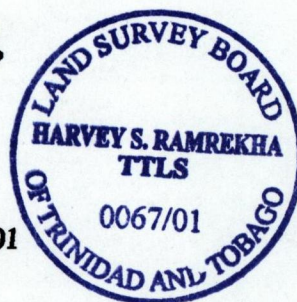


A

B Vol 4626 Fol 253 Ramkisson Ramjattan

THE DIVINE LIFE SOCIETY OF
TRINIDAD AND TOBAGO
INCORPORATED

Registered Office
No. 4750 St. George Street
Port of Spain, Trinidad

- 4 JUN 2001
Lands and
Surveys
Division

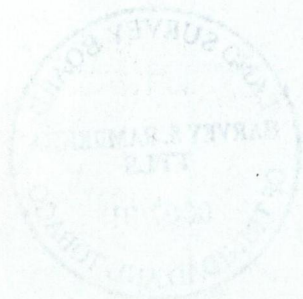

59/127