

Vol. 4641 Fol. 489

R.P.O. Vol. 609 Fol. 455

C.T. Vol. Fol.


Original Bk. 585 fol. 278

" 585 " 323

" 1017 " 78


Process ~~1041~~ 74259

Ward of Montserrat
County of Caroni
Cadastral Sheet D.19.L. $\frac{44F}{1/d}$

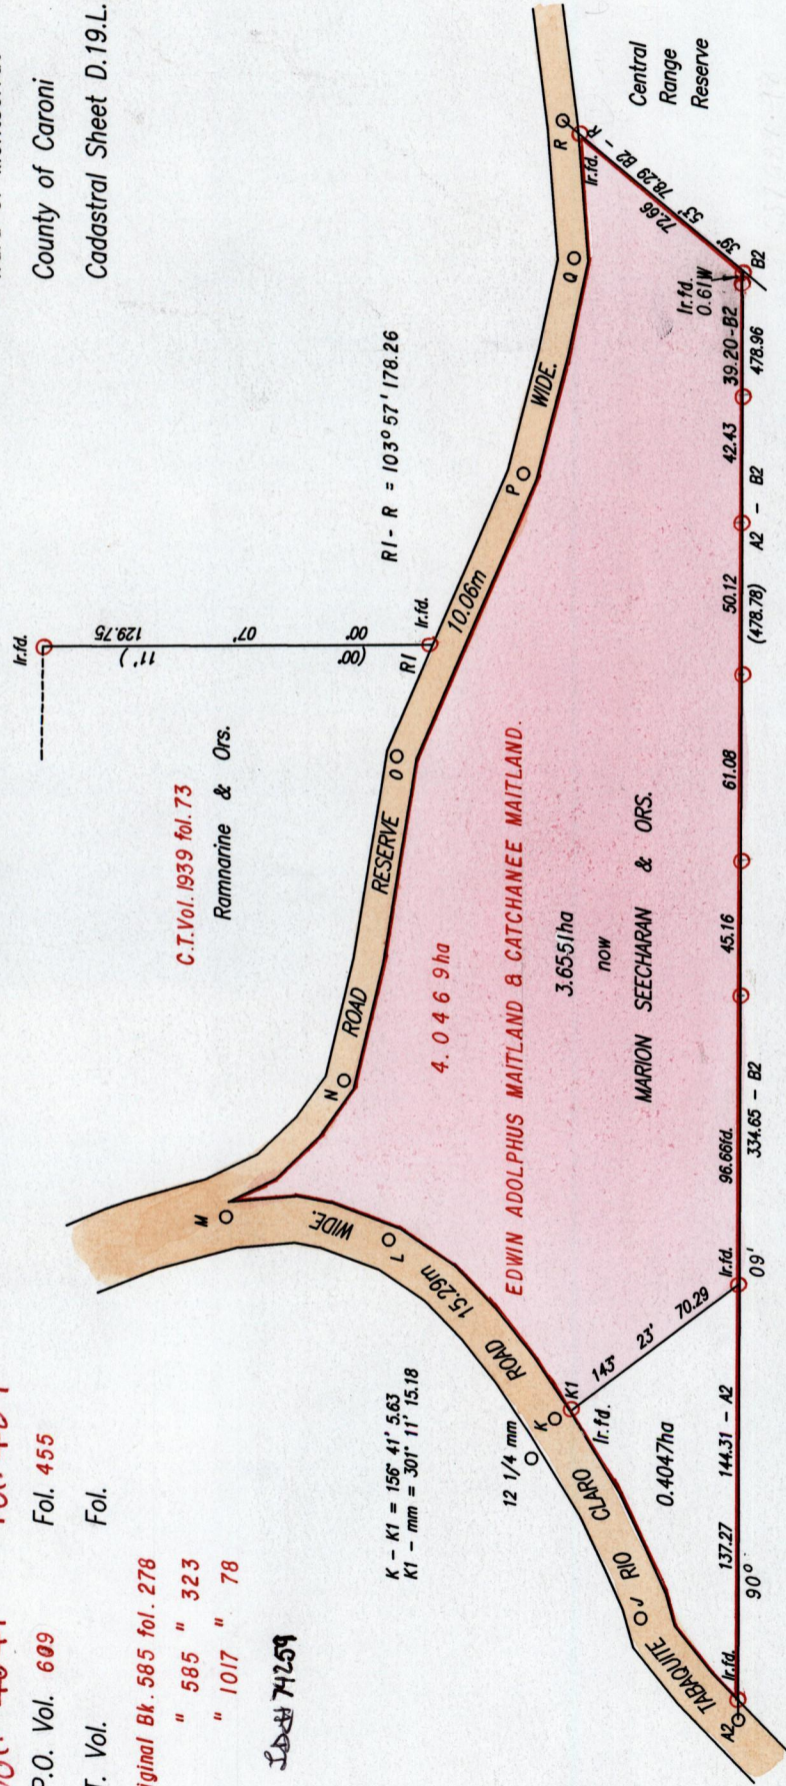

SCALE 1:2500
Distances are in Metres

○ Denotes Iron put except otherwise stated.
Bearings are based on Solar Observations

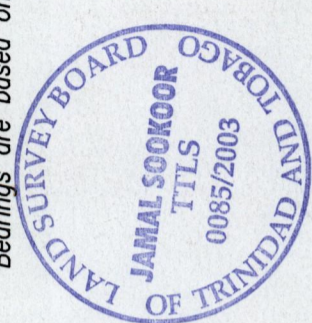

Approved *[Signature]*
Director of Surveys
2003.11.07

PLAN of a Parcel of land coloured pink in the Ward of Montserrat
Containing three point six five one hectares.
Surveyed by me, with due authority, in February, 2002
In accordance with Regulation 25(1) of the Land Surveyors' Regulations 1998,
I certify that this plan is correct.

Checked by *Z.M. 20/10/03* *Jamal Sookoor*
Entered on *C.M.S. 05-11-2003* Trinidad & Tobago Land Surveyor *19th August 2003*

RIO CLARO ROAD 15.29m WIDE.

TABAQUITE

L	
L	
81.75	5.23
60.35	10.05
40.23	10.46
20.12	8.85
0.00	
K	47' 01'
K	
77.32	5.63
40.23	10.06
20.12	10.66
0.00	
J	66' 41'
J	
46.91	11.67
37.16	8.45
17.04	4.43
0.00	4.43
A2	46' 00'

ROAD RESERVE 10.06m WIDE.

B2	
lr.put	78.29
lr.put	5.63
0.00	
R	219' 53'
R	
45.56	4.83
0.00	
Q	85' 15'
Q	
72.86	4.83
40.23	5.63
0.00	
P	103' 32'
P	
102.50	4.83
180° 11'	
3.88	
lr.fd.	
40.13	
0	114' 27'
0	
108.43	6.64
40.23	6.64
0.00	
N	99' 14'
N	
59.47	4.22
40.23	6.04
20.12	4.22
0.00	5.03
M	131' 02'
M	
54.57	5.03
32.19	10.06
20.12	9.46
L	08' 11'

23 SEP 2003
Lands and
Surveys
Division

28/9/21