

R.P.O. Vol. 4319


Fol. 79

Vol. 4575 fol. 245

Ward of Diego Martin
County of St. George
Cadastral Sheet A.19.B., 12F
1/d

Process 72916

now or formerly Castillo and Mudzu

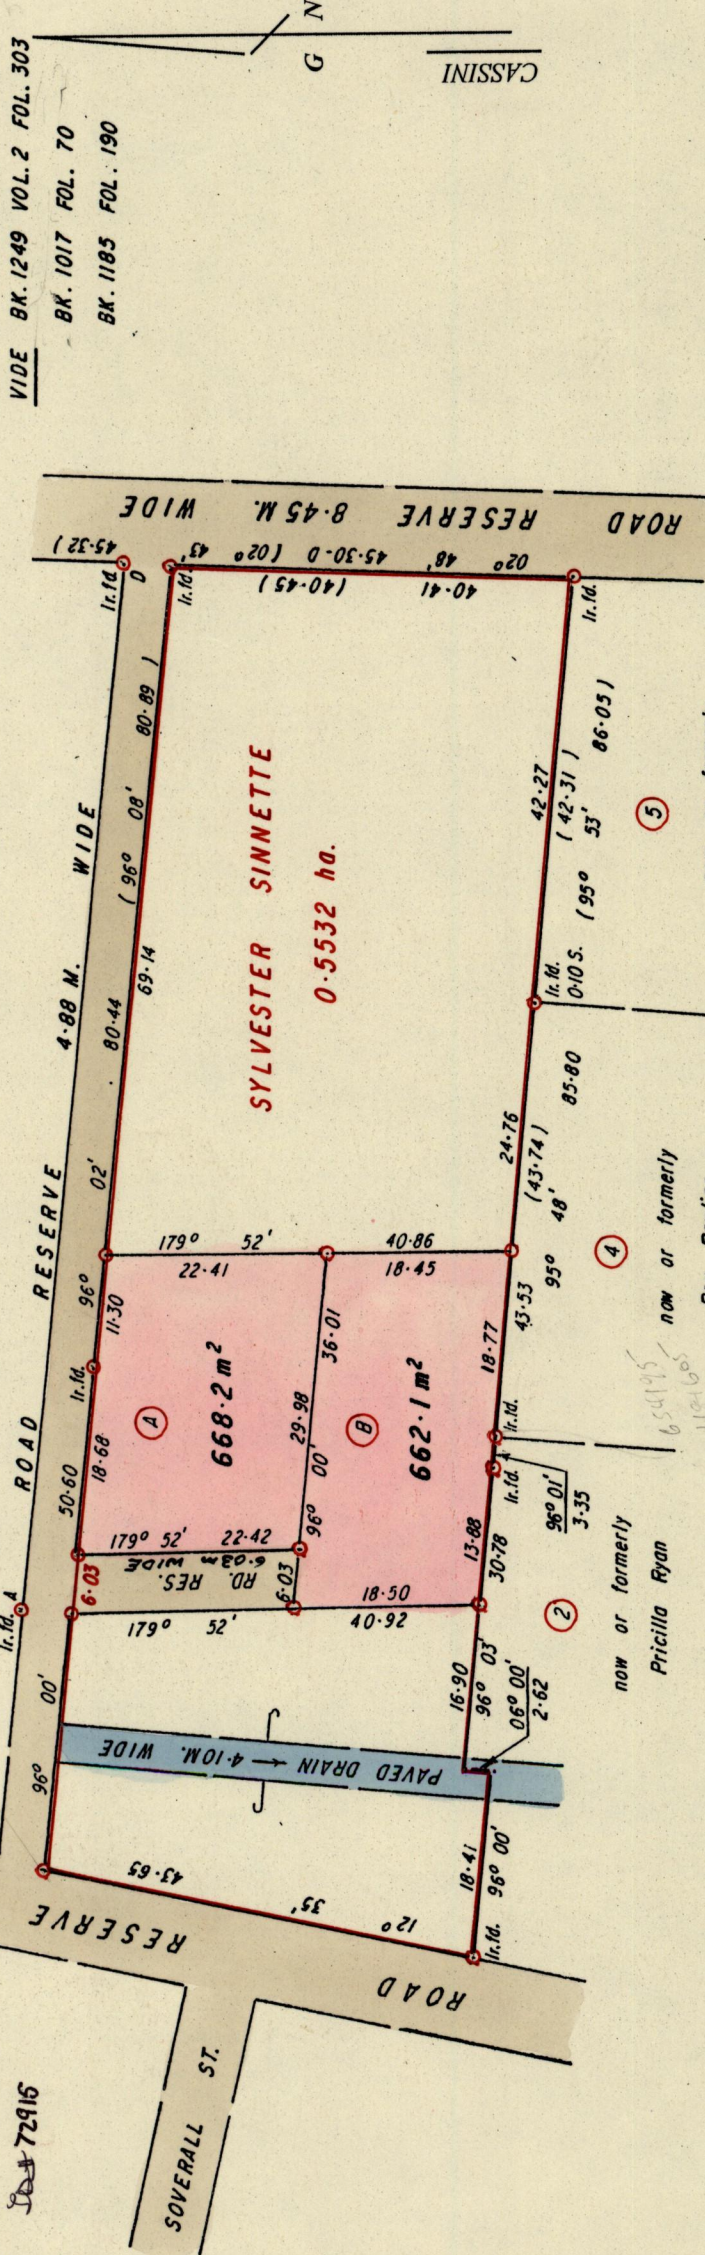

VIDE BK. 1249 VOL. 2 FOL. 303
BK. 1017 FOL. 70
BK. 1185 FOL. 190

SCALE 1/750

○ Denotes Iron put unless otherwise stated

A - D 95° 59' 104.33

Bearings are Cassini Grid based on Solar Obs.

Distances are in METRES

Approved

Director of Surveys 2003.4.0


Note: To Obtain compass bearings add/subtract minutes

PLAN of 2 Parcels of land coloured PINK in the Ward of Diego Martin
Containing together one thousand three hundred and thirty point three square metres
Surveyed by me, with due authority, on January 12, 2001.

In accordance with Regulation 25 (1), of the Land Surveyors Regulations 1998. I certify that this plan is correct.

Checked by *Shirley Spence* *Spence - Rollock*

Entered *Shirley Spence* Trinidad and Tobago Land Surveyor 10th June 2002

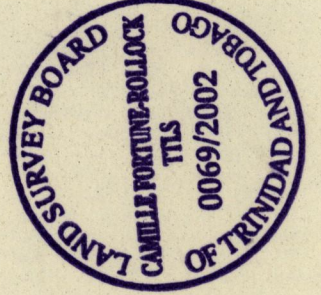

now or formerly
Girle de Four

now or formerly
Roy Rawlins

now or formerly
Pricilla Ryan

65495
119465

1872157

A - Vol. 4575 fol. 251
Selwyn Sinnette

B -

10 JUN 2002
Lands and
Surveys
Division