

R.P.O. Vol. 649 Fol. 159  
 C.T. Vol. 3968 Fol. 427


Process ID# 75402

*Vol. 4629 fol. 1*

Siuparshad & Nandan  
 now  
 Sahadeo Sookoo & Ors.

Ward of Moruga  
 County of Victoria  
 Cadastral Sheet ( G.14.G ) 64.D.  
 2/d

OROPUCHE ROAD 20.12 m. WIDE

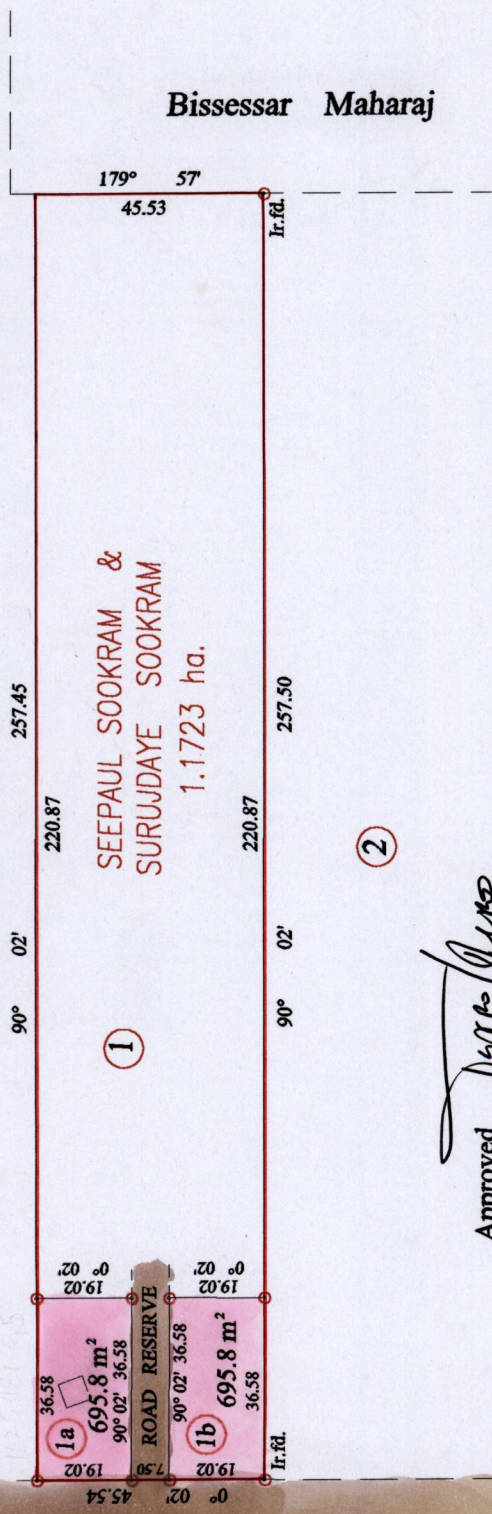

Bissessar Maharaj

Gopaul

Vide Bk.1247 fol.17

*SEE 1376:182*

*Madhourie, Anil & Sangeeta Pooran*

SCALE : 1:1500

Distances are in metres

o Denotes Iron put except stated otherwise.

Note: Bearings are cassini grid based on solar observations

PLAN of 2 Parcels of land coloured pink in the Ward of Moruga

Containing together one thousand three hundred and ninety one point six square metres

Surveyed by me, with due authority, in April 2002

In accordance with Regulation 25 (1) of the Land Surveyors' Regulations 1998,

I certify that this plan is correct.

Approved...  
 Director of Surveys



Checked by *[Signature]*

Entered on *[Signature]* Trinidad & Tobago Land Surveyor ..... 10.05.2004

1328

29

1 a - Vol. 4629 fol. 5

Madhourie, Anil & Sangeeta Pooran

1 b - Vol. 4629 Fol. 13 CHAITRAM + CAROLYN JAGMOHAN

11 MAY 2004  
Lands and  
Surveys

L/5611