

Process ID# 75419

REMAINING PORTION

R.P.O. Vol. 424 Fol. 499

C.T. Vol. 1820 Fol. 199


Vol. 4678 fol. 69

Ward of Moruga

County of Victoria

Cadastral Sheet (G.14.G) 64.D.
2/d

Azim Mohammed
&
Patricia Mohammed
C. T. Vol. 4241 Fol. 205

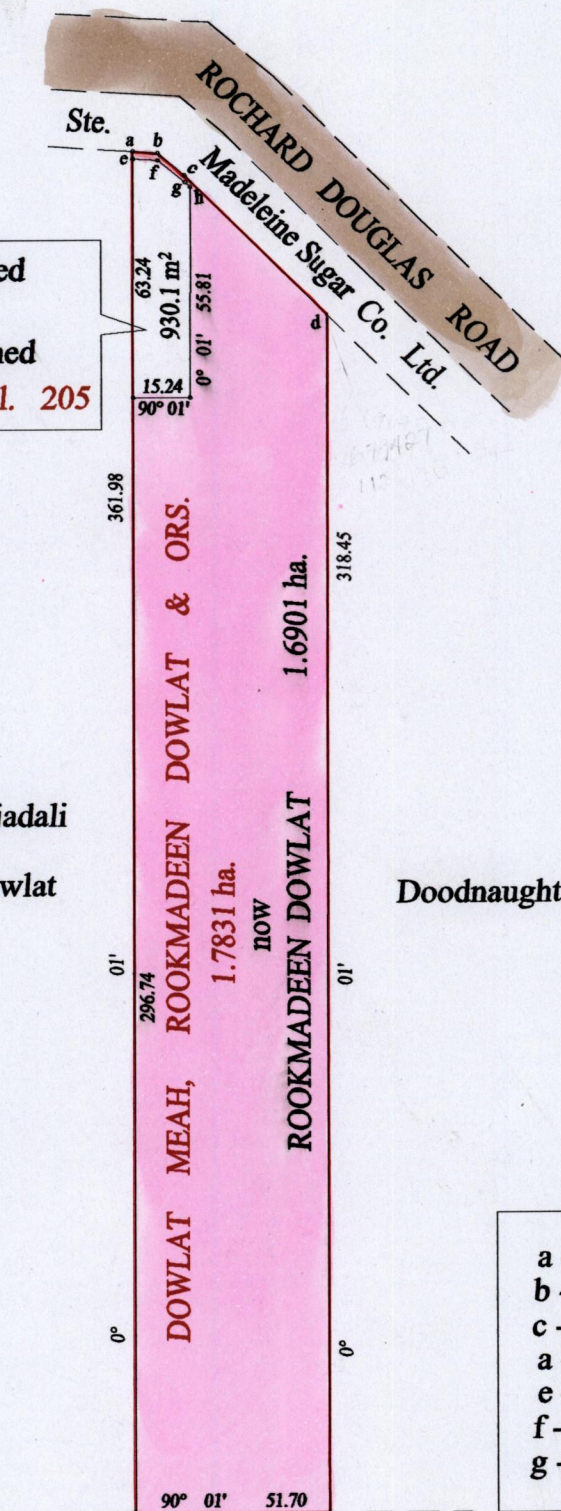

Wajadali
Dowlat

Doodnaught

a - b	93° 25'	6.65
b - c	128° 24'	9.28
c - d	134° 26'	53.08
a - e	180° 01'	2.00
e - f	93° 25'	6.65
f - g	129° 58'	9.28
g - h	134° 26'	1.86

G. Sankar

Jestina & Rookmadeen Dowlath
Vide Bk. 1256 fol. 114

Approved *[Signature]*
Director of Surveys
2005.6.13


Note: Bearings are cassini grid based on solar observations

SCALE : 1:2000

Distances are in metres

This is a true copy of a diagram of one point seven eight three one hectares, originally transferred to Dowlat Meah, Rookmadeen Dowlat & Ors. shewing a portion coloured pink and containing one point six nine zero one hectares being the remainder after one (1) previous transfer of another portion of the land. In accordance with Regulation 25 (1) of the Land Surveyor's Regulations 1998, I certify that this plan is correct.

Rookmadeen Dowlat also called Rookmadeen Dowlath & Jestina Dowlath.

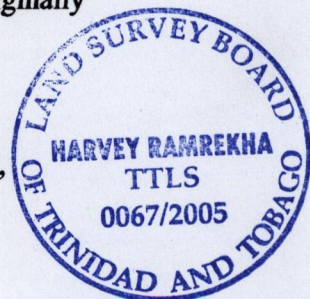

Checked by *[Signature]* 9/6/05

Entered on *[Signature]* ... Trinidad & Tobago Land Surveyor ... 21.02.2005