

1328

33

R.P.O. Vol. 51 Fol. 653


C.T. Vol. 491 Fol. 185

Vol. 4682 fol. 527

Ward of Manzanilla
County of St. Andrew
Cadastral Sheet (E.3.O.)

36.B.
1/c & 1/d

Process SD-874233

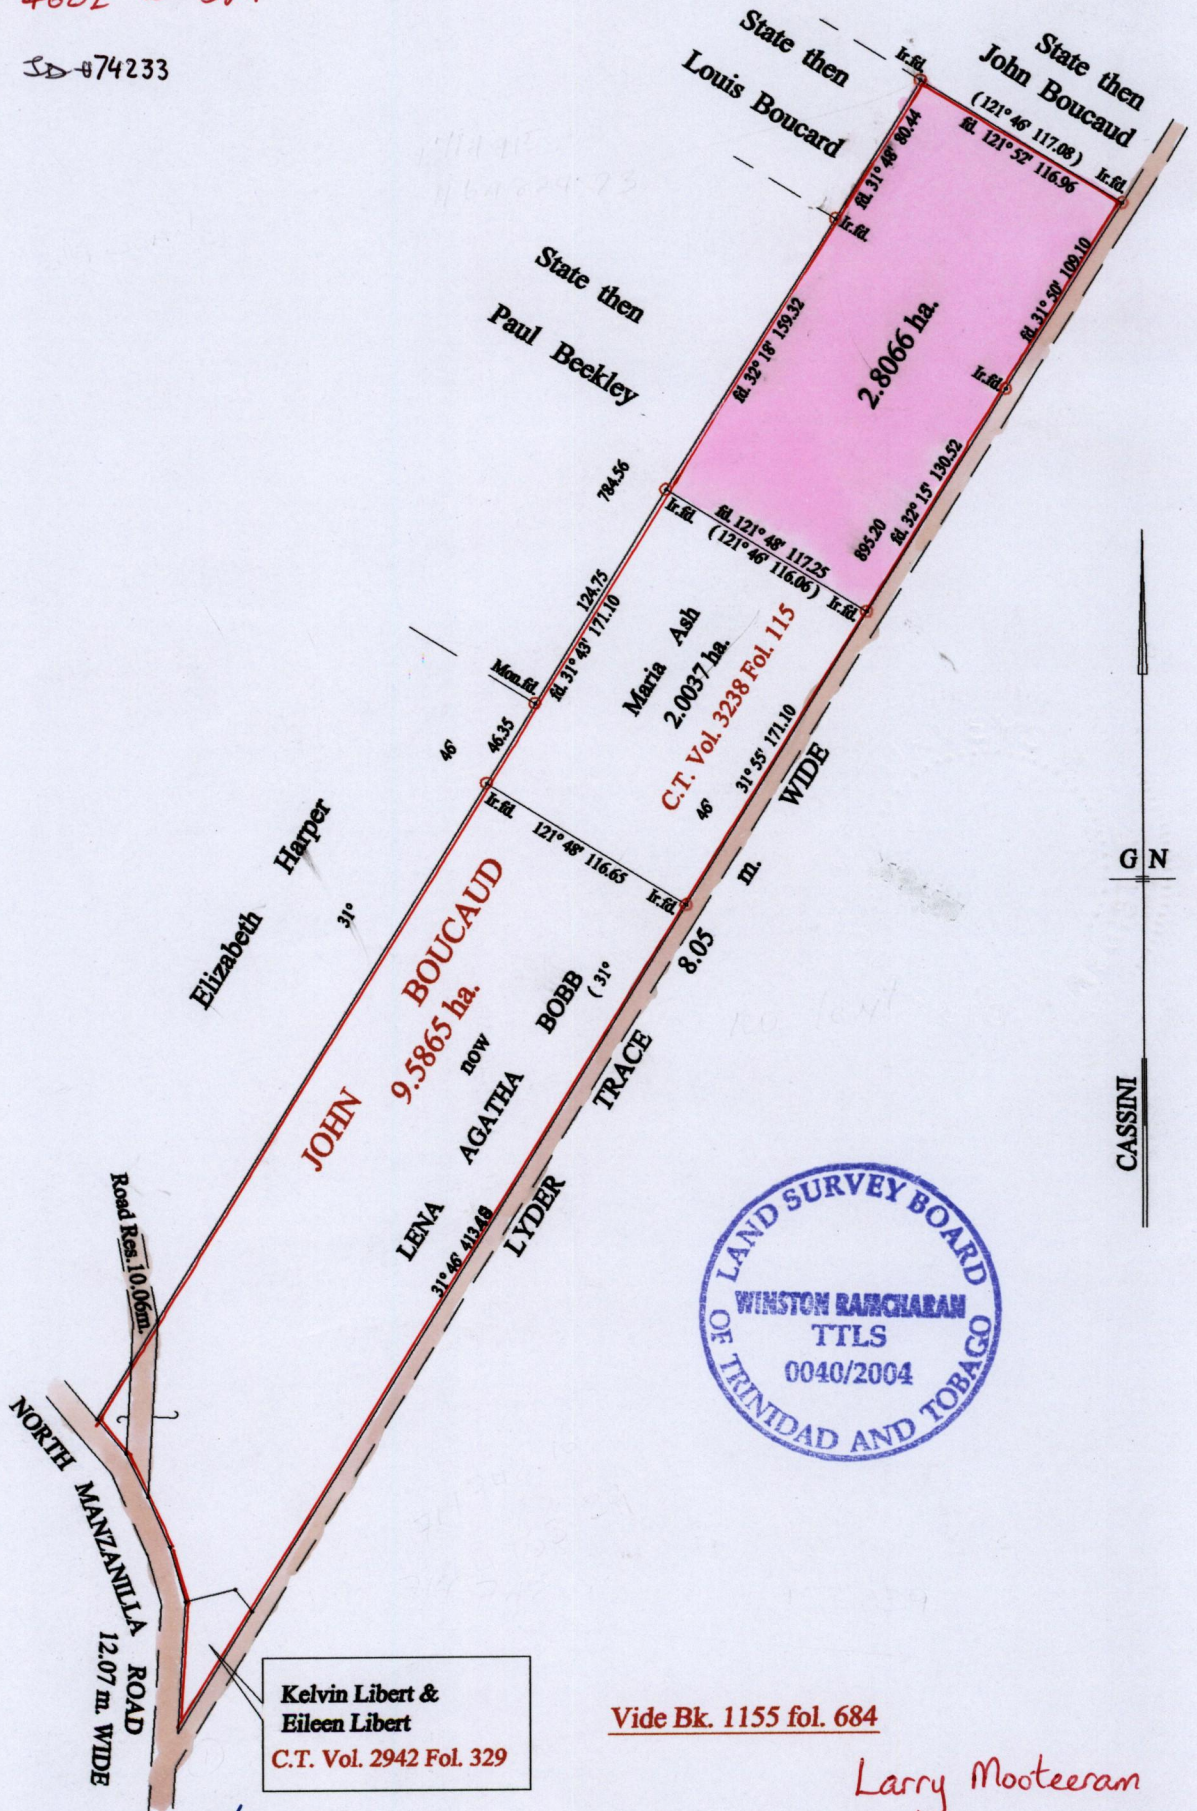

Kelvin Libert &
Eileen Libert
C.T. Vol. 2942 Fol. 329

Vide Bk. 1155 fol. 684

Larry Mooteram

Approved *[Signature]*
Director of Surveys
2004.11.27

SCALE : 1:4000

o Denotes Iron put except stated otherwise.

Note: Bearings are cassini grid based on solar observations Distances are in metres
PLAN of a Parcel of land coloured pink in the Ward of Manzanilla
 Containing two point eight zero six six hectares
 Surveyed by me, with due authority, in September 2003
 In accordance with Regulation 25 (1) of the Land Surveyors' Regulations 1998,
 I certify that this plan is correct.

Checked by *[Signature]* 27/11/04 Winston Ramcharan

Entered on *[Signature]* 09.12.2013 Trinidad & Tobago Land Surveyor *[Signature]* February... 2004