

Vol. 4664 fol. 75

1328

1364 35

R.P.O. Vol. 76 Fol. 493

Cadastral Sheet 63E, G.13.G
1/d

C.T. Vol. 635 Fol. 301

Ward of Siparia

U.P.R.N. No.

County of St. Patrick

Process ID# 75806


Line	Brg.	Dist.
a - b	20° 32'	2.07

Bk 721 Fol 139 Original

see Bk 1256: 184

G. N.

Cassini

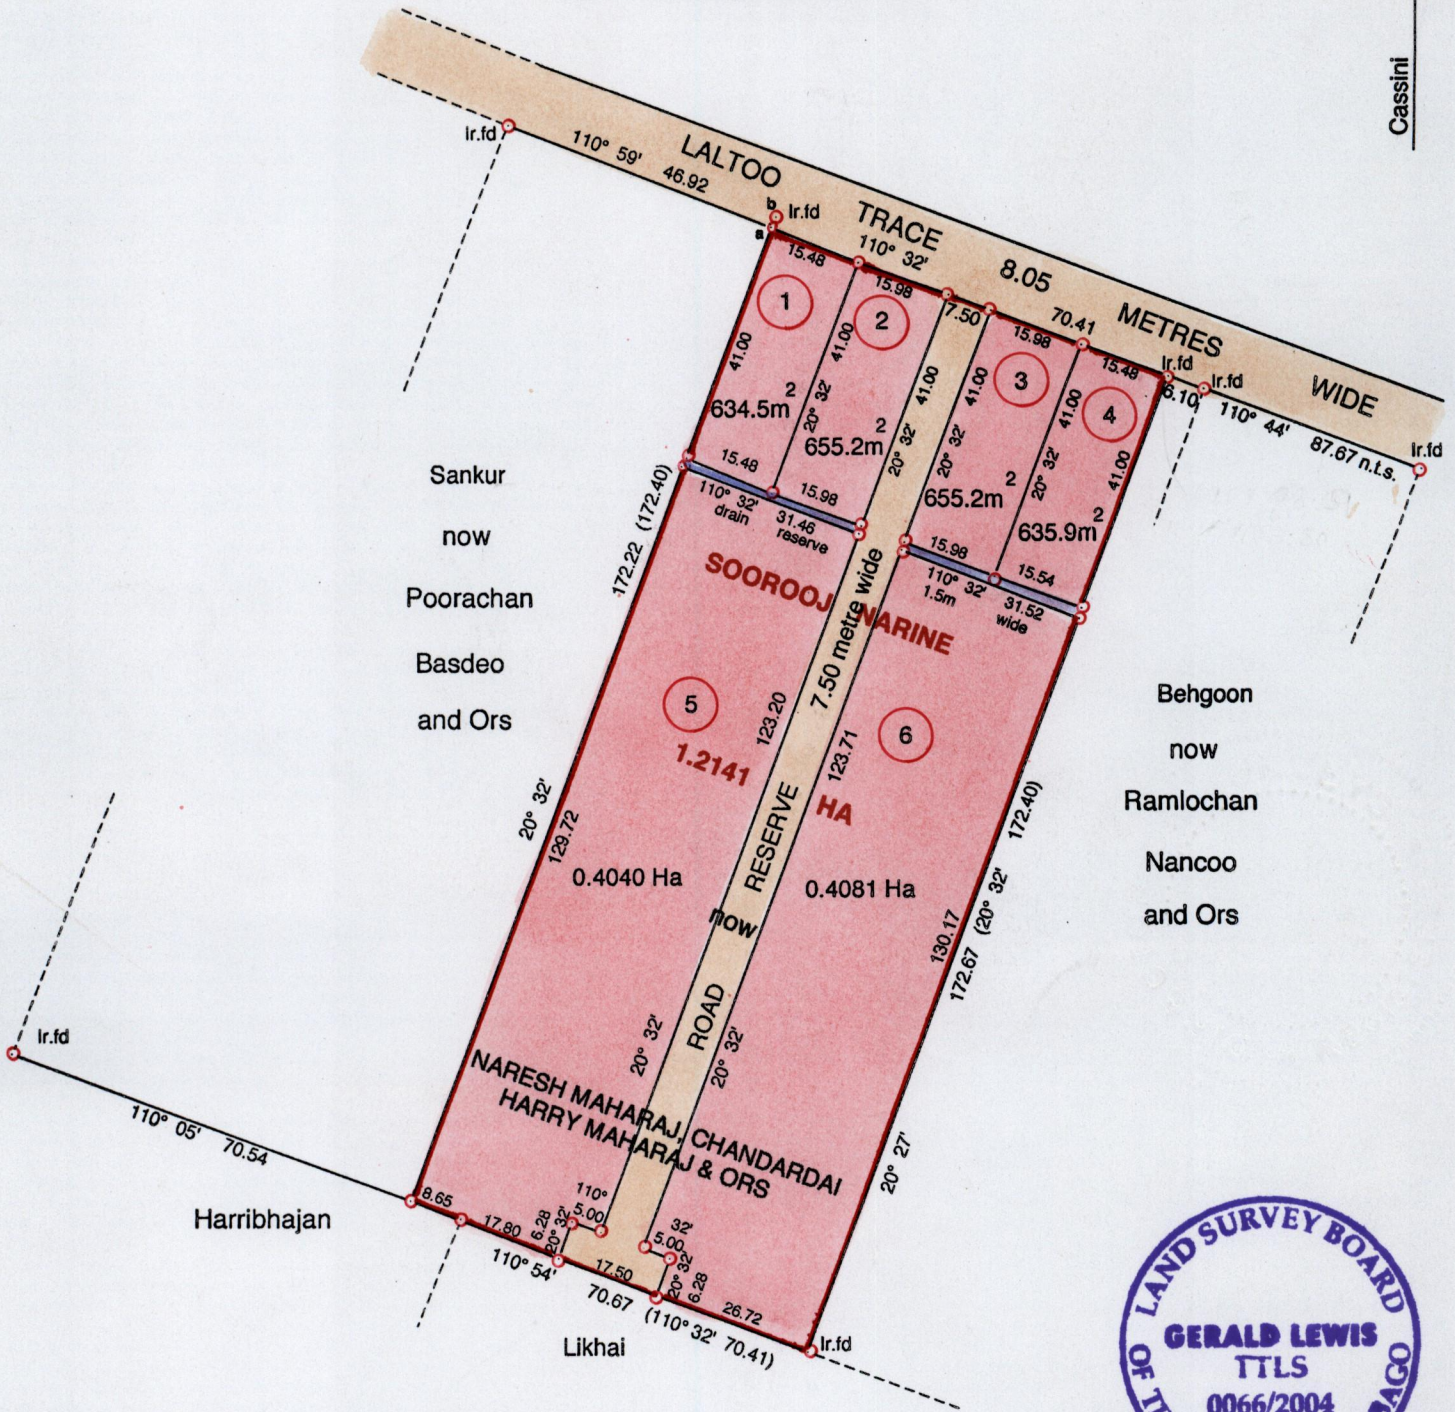

Approved

[Signature]
 Director of Surveys 2004.10.29

Distances are in Metres

SCALE 1 : 1250

○ Denotes Iron Put unless otherwise stated

Bearings are Cassini Grid based on Solar Obs.

Constar Development Limited

PLAN of 6 Parcels of land coloured pink in the Ward of Siparia

Containing together one point zero seven zero two hectares

Surveyed by me, with due authority, in April 2003

In accordance with Regulation 25(1) of the Land Surveyors' Regulations 1998, I certify that this plan is correct.

Entered by

[Signature]

Checked by

Trinidad and Tobago Land Surveyor 15/05/2004

1 - Vol. 5037 Fol. 223 Constar Development Ltd.

2 - Vol. 4664 fol. 81
Constar Development Limited

3 - Vol 4752 Fol 37 Sociabank
Trinidad & Tobago Limited

4 - Vol 4745 Fol 21
Constar Development Limited.

5 -

6 -



-4 JUN 2004
Lands and
Surveys

1195/75