

Process JN172907

REMAINING PORTION

R.P.O. Vol. 28

Fol. 627


Ward of Toco

County of St David

Cadastral Sheet C.5.I 7A / 3/a


Vol. 4624

Fol. 381

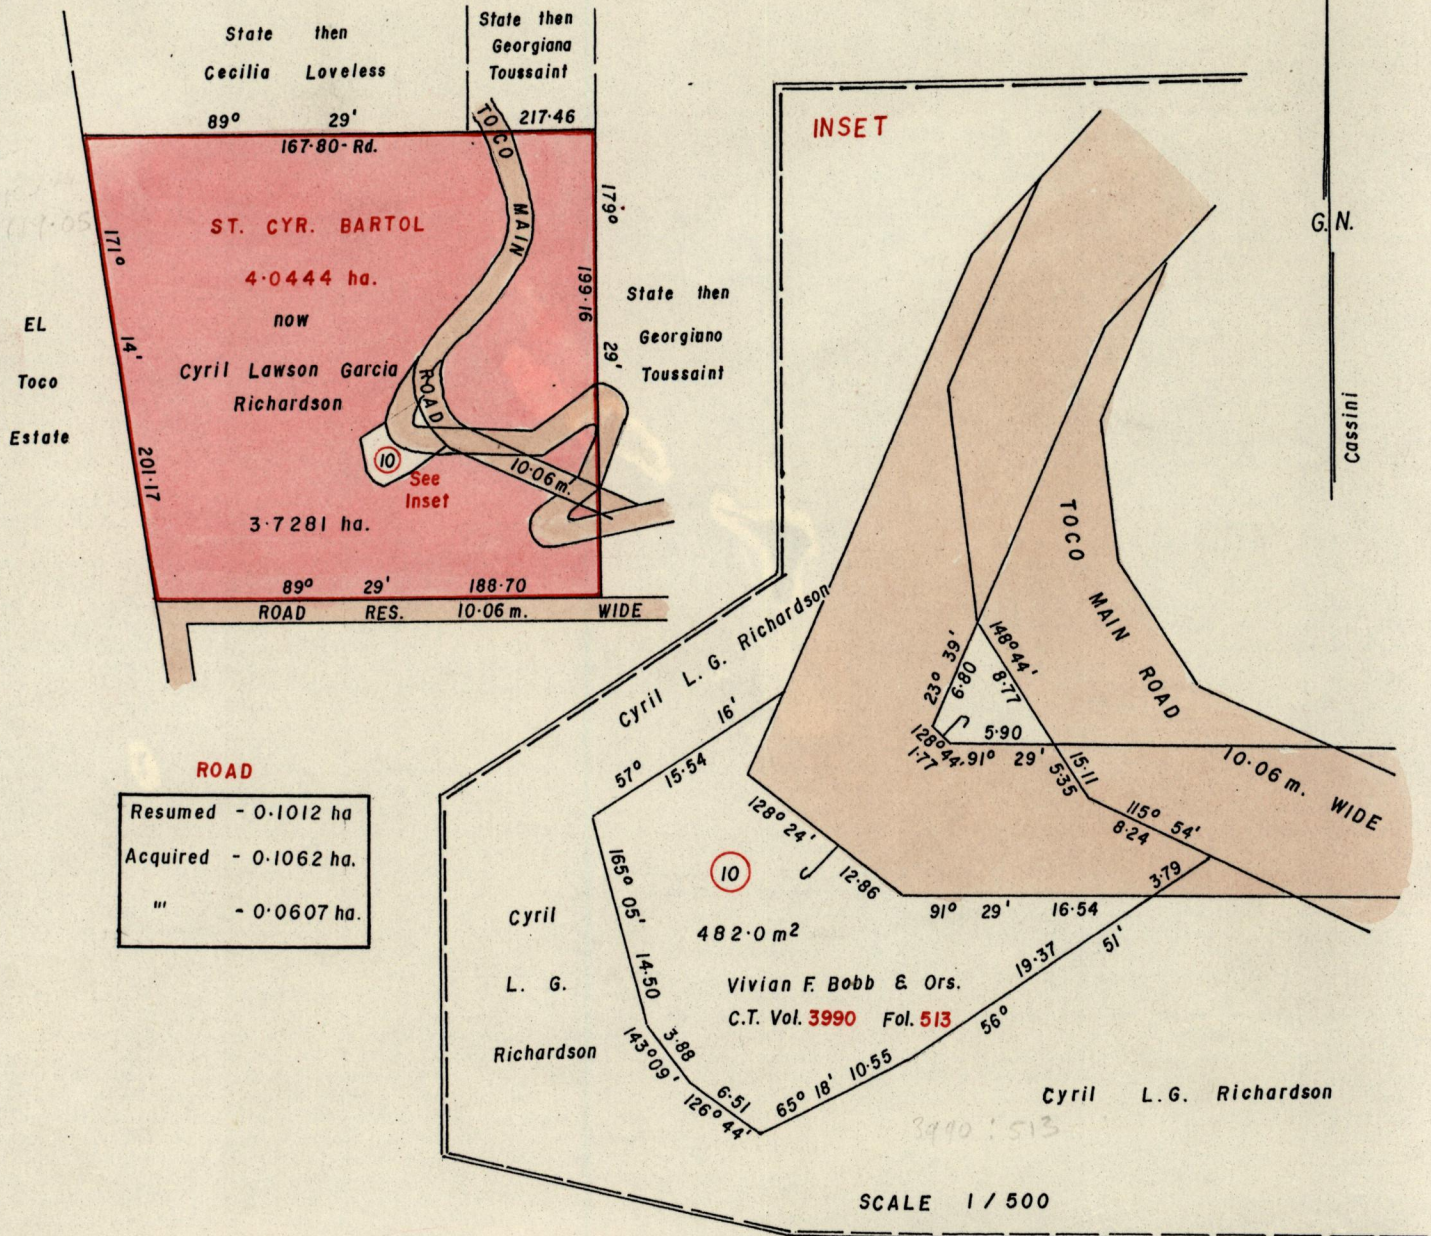

SELWYN DESHOAD RICHARDSON

Approved... *[Signature]* Director of Surveys 2004/10/15

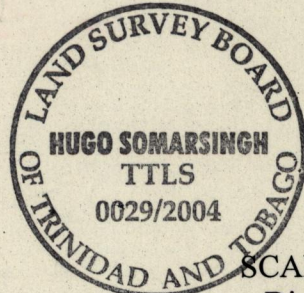

SCALE 1/3000 Distances are in metres

To obtain compass bearings add 31 minutes

This is a true copy of a diagram of Four Point Zero Four Four Four Hectares originally granted to ST. CYR BARTOL shewing a portion coloured pink and containing Three Point Seven Two Eight One Hectares being the remainder after two acquisitions, one resumption, and one previous transfer of other portion of the land. In accordance with Regulation 25 (1) of the Land Surveyors' Regulations 1998, I certify that this plan is correct.

Checked by... *[Signature]* 5-10-04

Entered on... *[Signature]* Trinidad and Tobago Land Surveyor... 16th April 2004



SELWYN DESMOND RICHARDSON.



21 MAY 2004  
Lands and  
Surveys

1195/56