

Vol. 4598 fol. 67

R.P.O. Vol. 137

C.T. Vol. 669


Bk. 1247 fol. 207

Process ID 75340

Fol. 225


Fol. 405

Cadastral Sheet G.13.M. 73B
Ward of Siparia
County of St.Patrick.

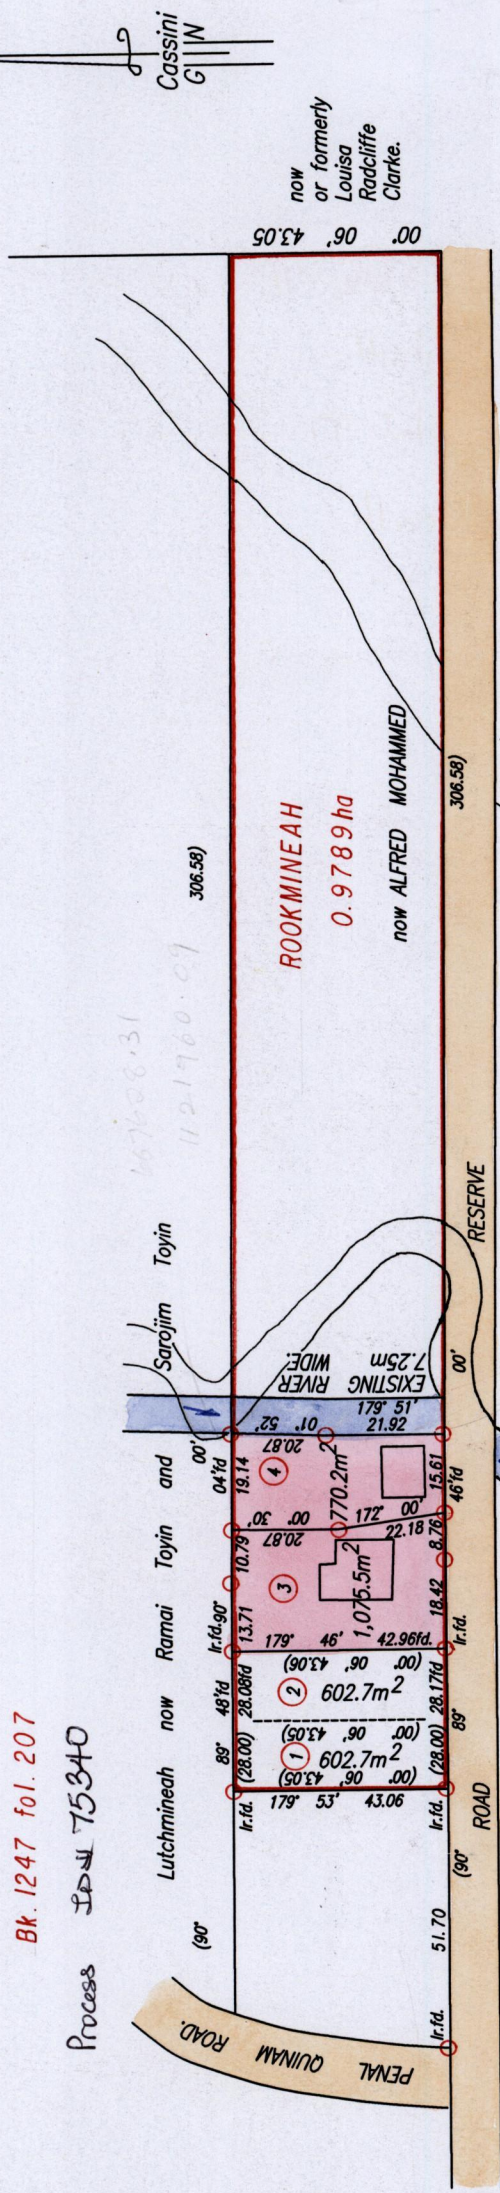

Vishnu Bajnath

NAMES	REFERENCE
Lot (1) Micheal Gocool.	C.T. Vol. 4077 fol 83
Lot (2) Ramroop Ramkissoon & Meena Ramkissoon	C.T. Vol. 4077 fol 89

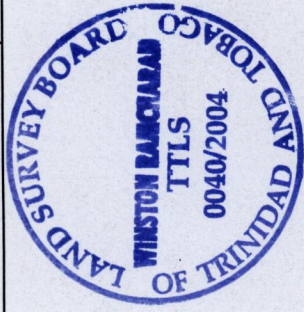

SCALE 1.1500
Distances are in Metres

Approved *[Signature]*
Director of Surveys
18/07/01

○ Denotes Iron put except otherwise stated.
Bearings are based on Solar Observations
PLAN of 2 Parcels of land coloured pink in the Ward of Siparia
Containing together one thousand, eight hundred and forty five point seven square metres.
Surveyed by me, with due authority, in May, 2003
In accordance with Regulation 25(1) of the Land Surveyors' Regulations 1998,
I certify that this plan is correct.

Checked by *[Signature]*

Entered *[Signature]* Trinidad & Tobago Land Surveyor . . . 24th April . . . 2004

1328

1336

174 47

3 - Vol. 4598 fol. 71

Vishnu Bajnath

4 - Vol. 4598 fol. 77

Vishnu Bajnath

10 MAR 2004
Lands and
Surveys
Division

1289/255