

Process 202-75502

1328

58

R.P.O. Vol. 104 Fol. 561


C.T. Vol. 1444 Fol. 319

U.P.R.N. No.

Ward of Siparia
County of St. Patrick
Cadastral Sheet G. 18. B. & F.

73.C.
1/c

Vol. 4600 Fol. 263

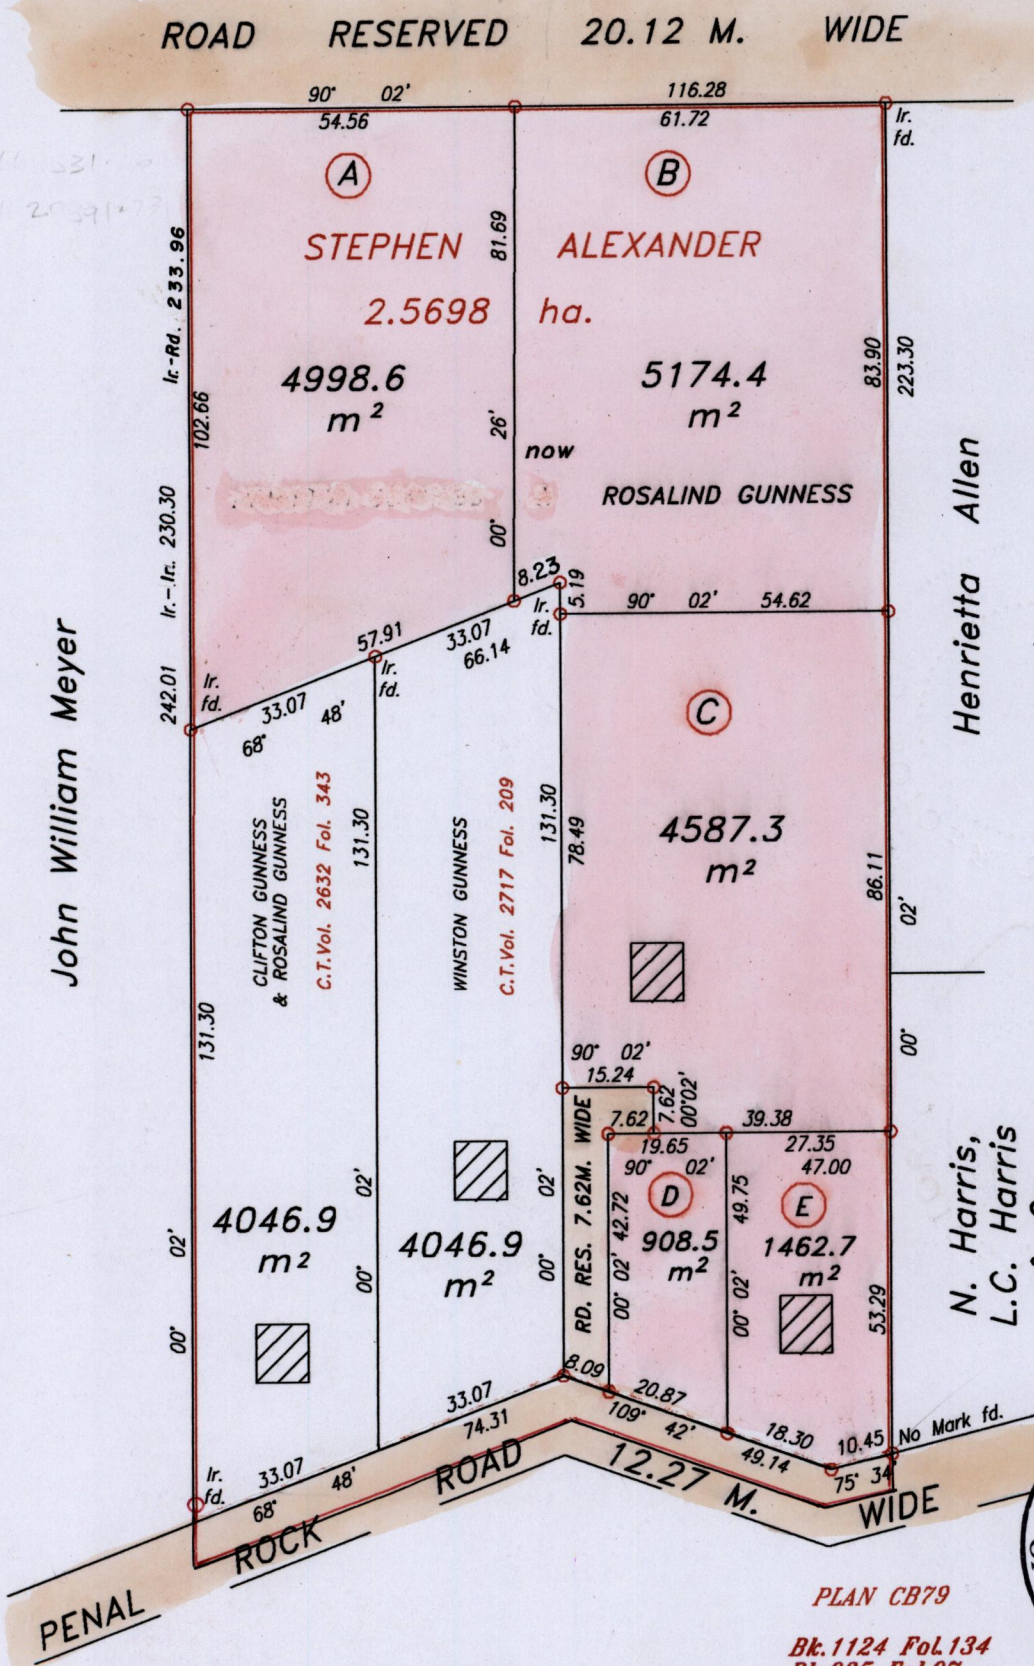

PLAN CB79

Bk. 1124 Fol. 134
Bk. 935 Fol. 97

SCALE 1/1250

Approved *[Signature]*
Director of Surveys

○ Denotes Iron put except stated otherwise

Bearings are Cassini Grid based on Solar Observations

Distances are in metres

Plan of 2 Parcels of land coloured pink in the Ward of Siparia

Containing together seventeen thousand one hundred and thirty one point five square metres

Surveyed by me, with due authority, in December 2002

In accordance with Regulation 25 (1) of the Land Surveyors' Regulations 1998,

I certify that this plan is correct.

Checked by M.M. 17/3/04

[Signature]

Entered *[Signature]*

Trinidad & Tobago Land Surveyor 16th March 2003

A. Vol. 4600 Fd. 211 Hilton & Kimberley Guinness.

B. Vol. 4605 FOL. 297 LYNTON & CAROL GUNNESS

C. Vol. 4605 FOL. 305 CARLTON & URSULA GUNNESS

D. Vol. 4605 FOL. 321 ROSALIND GUNNESS & ORS

E. Vol. 4605 FOL. 313 ROSALIND GUNNESS & ORS

-5 FEB 2004
Lands and
Surveys
Division

631/1921