


State then Sunkalia

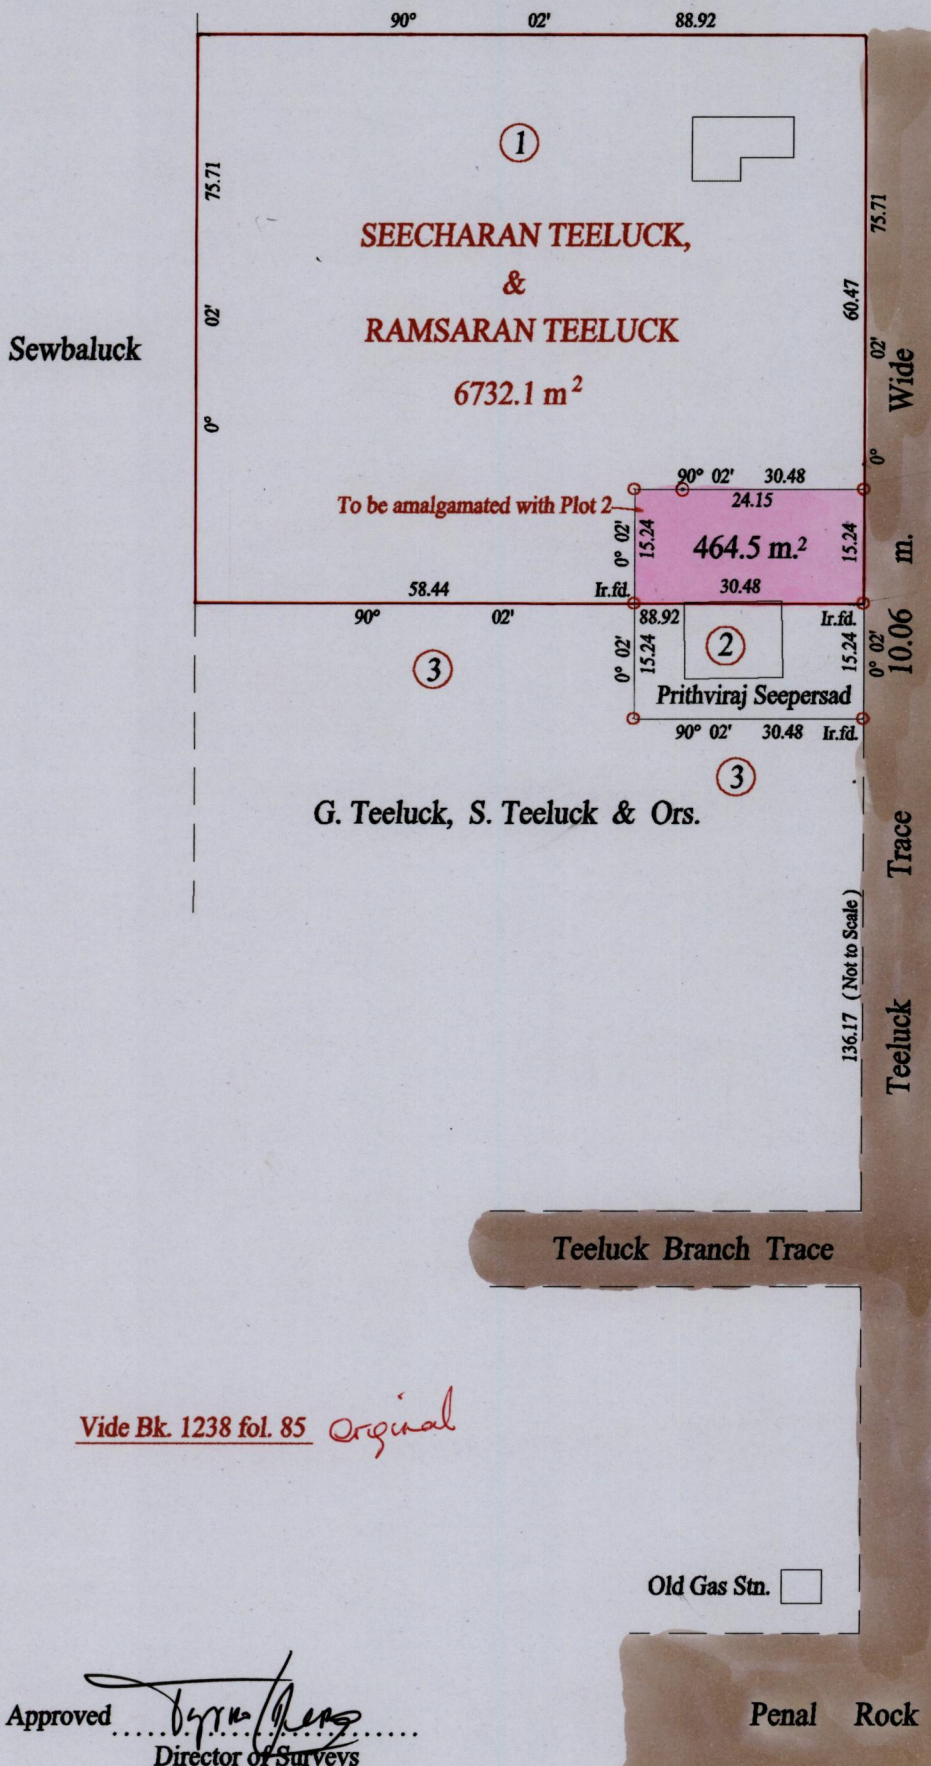

Sewbaluck

G N

CASSINI

Vide Bk. 1238 fol. 85 original

Old Gas Stn.

L.P. 187

Approved *[Signature]*
 Director of Surveys
 2004.5.24

Penal Rock Road

PRITHVIRAJ SEEPERSAD
 SCALE : 1:1000

o Denotes Iron put except stated otherwise.

Note: Bearings are cassini grid based on solar observations Distances are in metres

PLAN of a Parcel of land coloured pink in the Ward of Siparia
 Containing four hundred and sixty four point five square metres
 Surveyed by me, with due authority, in December 2002

In accordance with Regulation 25 (1) of the Land Surveyors' Regulation 1998
 I certify that this plan is correct.

Checked by *[Signature]* *[Signature]*

Entered on *[Signature]* Trinidad & Tobago Land Surveyor .. 13...12...2003

