

1328

123

7

Process ID# 75359



R.P.O Vol. 176 Fol. 494

C.T. Vol. 1175 Fol. 215

U.P.R.N No.

VOL. A674 FOL 27

Ward of Siparia
County of St. Patrick
Cadastral Sheet G.18.G.73.C
2/c

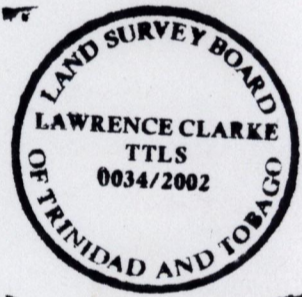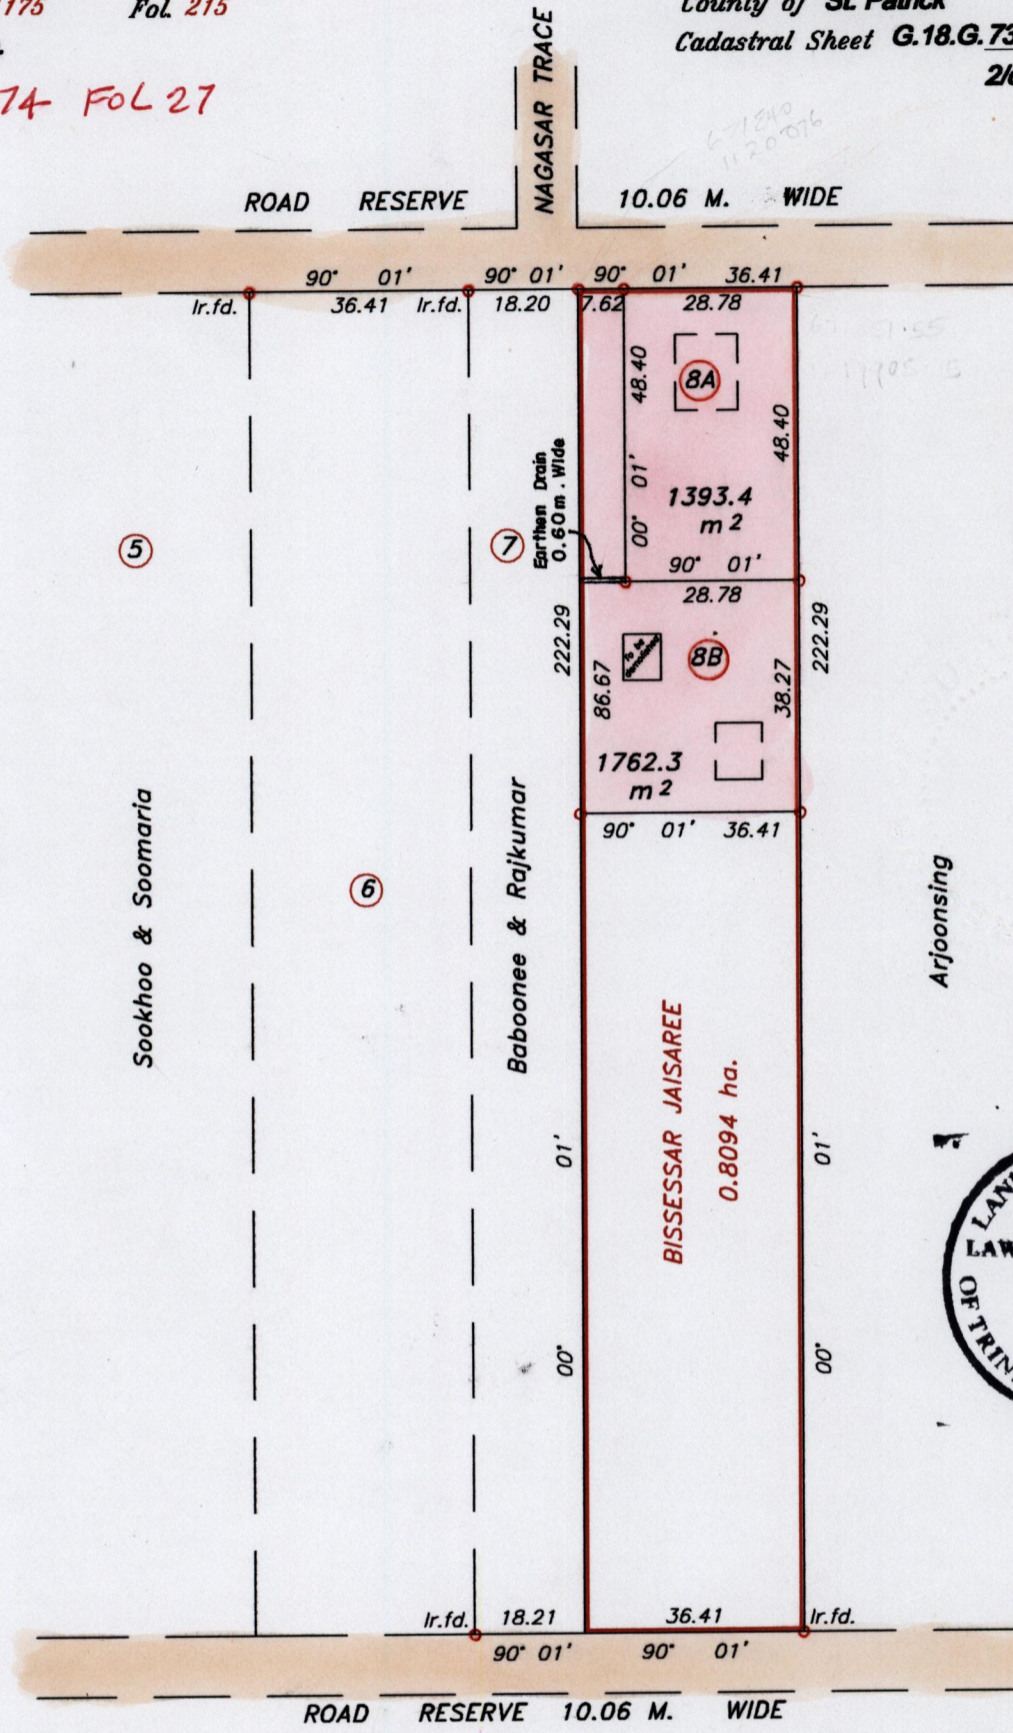

Approved *[Signature]*
Director of Surveys

Bk. 881 Fol. 123

○ Denotes Iron put except stated otherwise.

SCALE 1/1250

Note: to obtain compass bearing add/subtract 1 minute

Distances are in metres

Plan of 2 Parcels of land coloured pink in the Ward of Siparia
Containing together three thousand one hundred and fifty five point seven square metres

Surveyed by me, with due authority, in October 2002

In accordance with Regulation 25 (1) of the Land Surveyors' Regulations 1998,
I certify that this plan is correct.

Checked by *[Signature]*

[Signature]

Entered *[Signature]*

Trinidad & Tobago Land Surveyor. 30 October 2002

8A. VOL. 4674 FOL. 33 BISSOONDATH CHUNILAL & ORS

8B. VOL. 5400 FOL. 309 ROOPNARINE, CHRISTOPHER & CHRISTALENE CHUNILAL

28 AUG 2003
Lands and
Surveys
Division

1289/251