


VIDE BK.721 FOL.87, 88 & 89

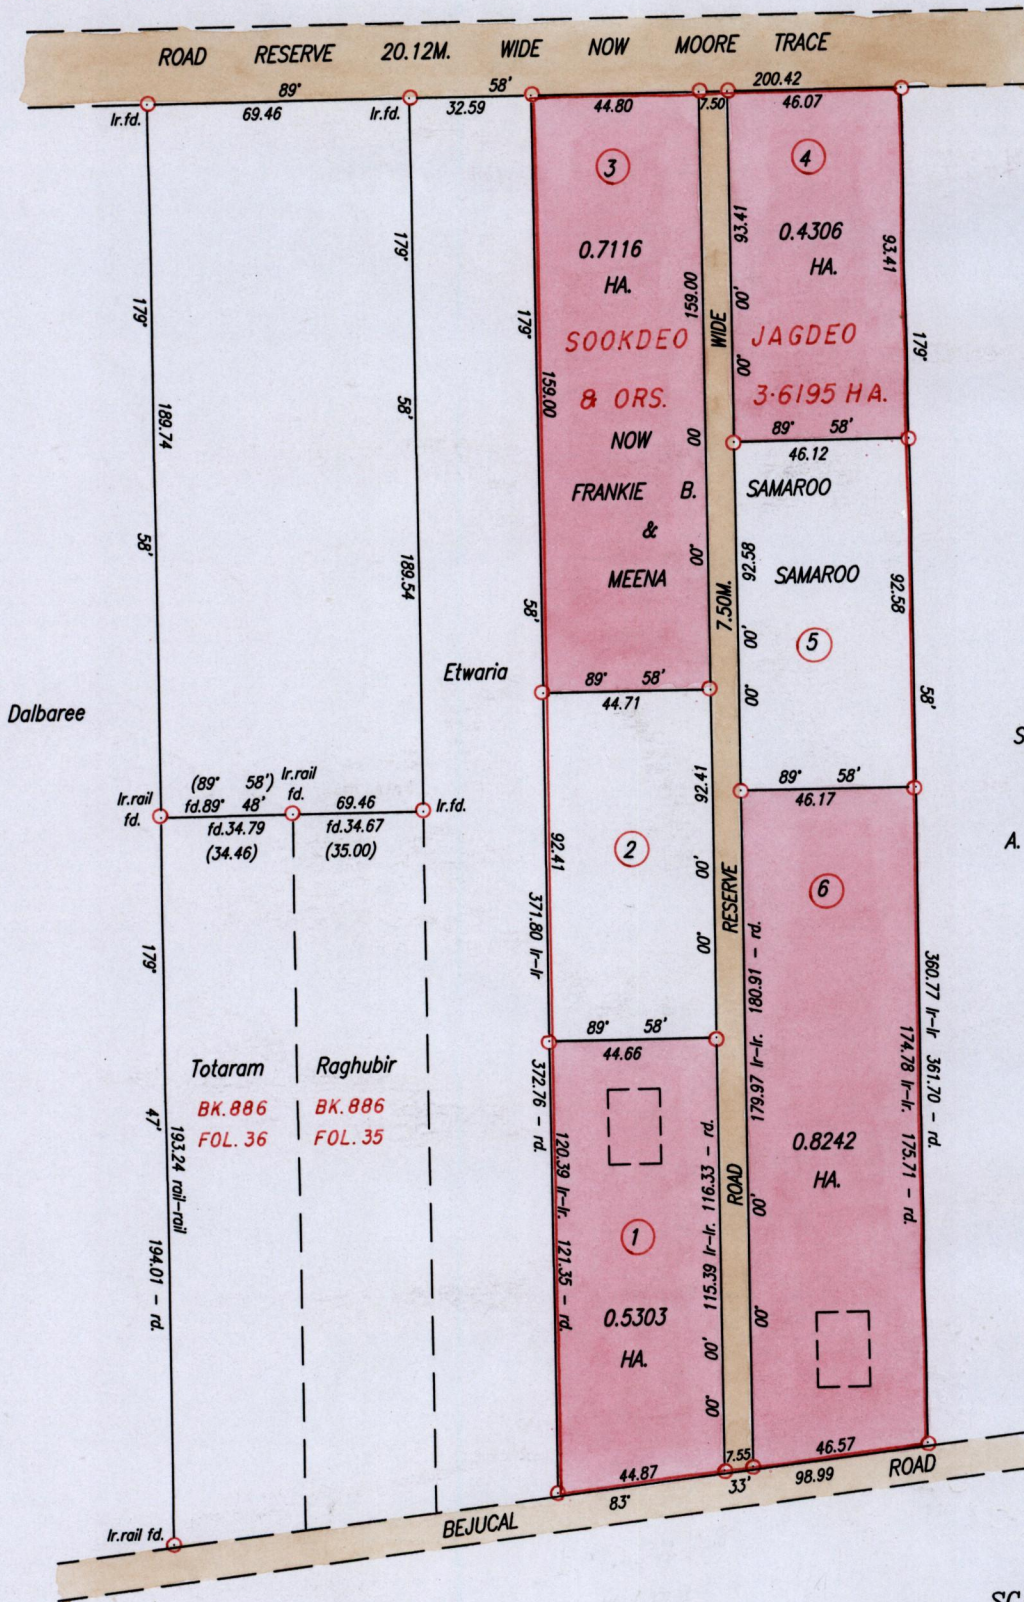

Sookdass
 then
 A. Khan & Ors.

SCALE 1/2000
 Distances are in Metres.

Approved *[Signature]*
 Director of Surveys

○ Denotes Iron put unless otherwise stated

Bearings are Cassini Grid based on solar Observations

PLAN of 4 Parcels of land coloured pink in the Ward of Cunupia
 Containing together two point four nine six seven hectares

Surveyed by me with due authority, on July 6th & 13th, 2004

In accordance with Regulation 25 (1) of The Land Surveyors' Regulations 1998,

I certify that this plan is correct.

Checked by *[Signature]* 2005.3.21

Entered on *[Signature]* Trinidad & Tobago Land Surveyor. **23/7** 2004



[Signature]
 GANESH DATH RAMCHARITAR

1 - Vol. 4679 Fol. 511

GERALD SAMAROO + Ors

3 Vol. 4679 Fol. 503

KENNETH SAMAROO & Ors.

4 Vol. 4679 Fol. 495

MELVIN PARSAD & ORS

6 - Vol. 4679 Fol. 519

RONALD SAMAROO + Ors



1195/207