


Process ~~52~~ 75354


R.P.O. Vol. 43
C.T. Vol. 2387

Fol. 601
Fol. 205

Ward of Savana Grande
County of Victoria
Cadastral Sheet 64B, G. 10. N.
4/C

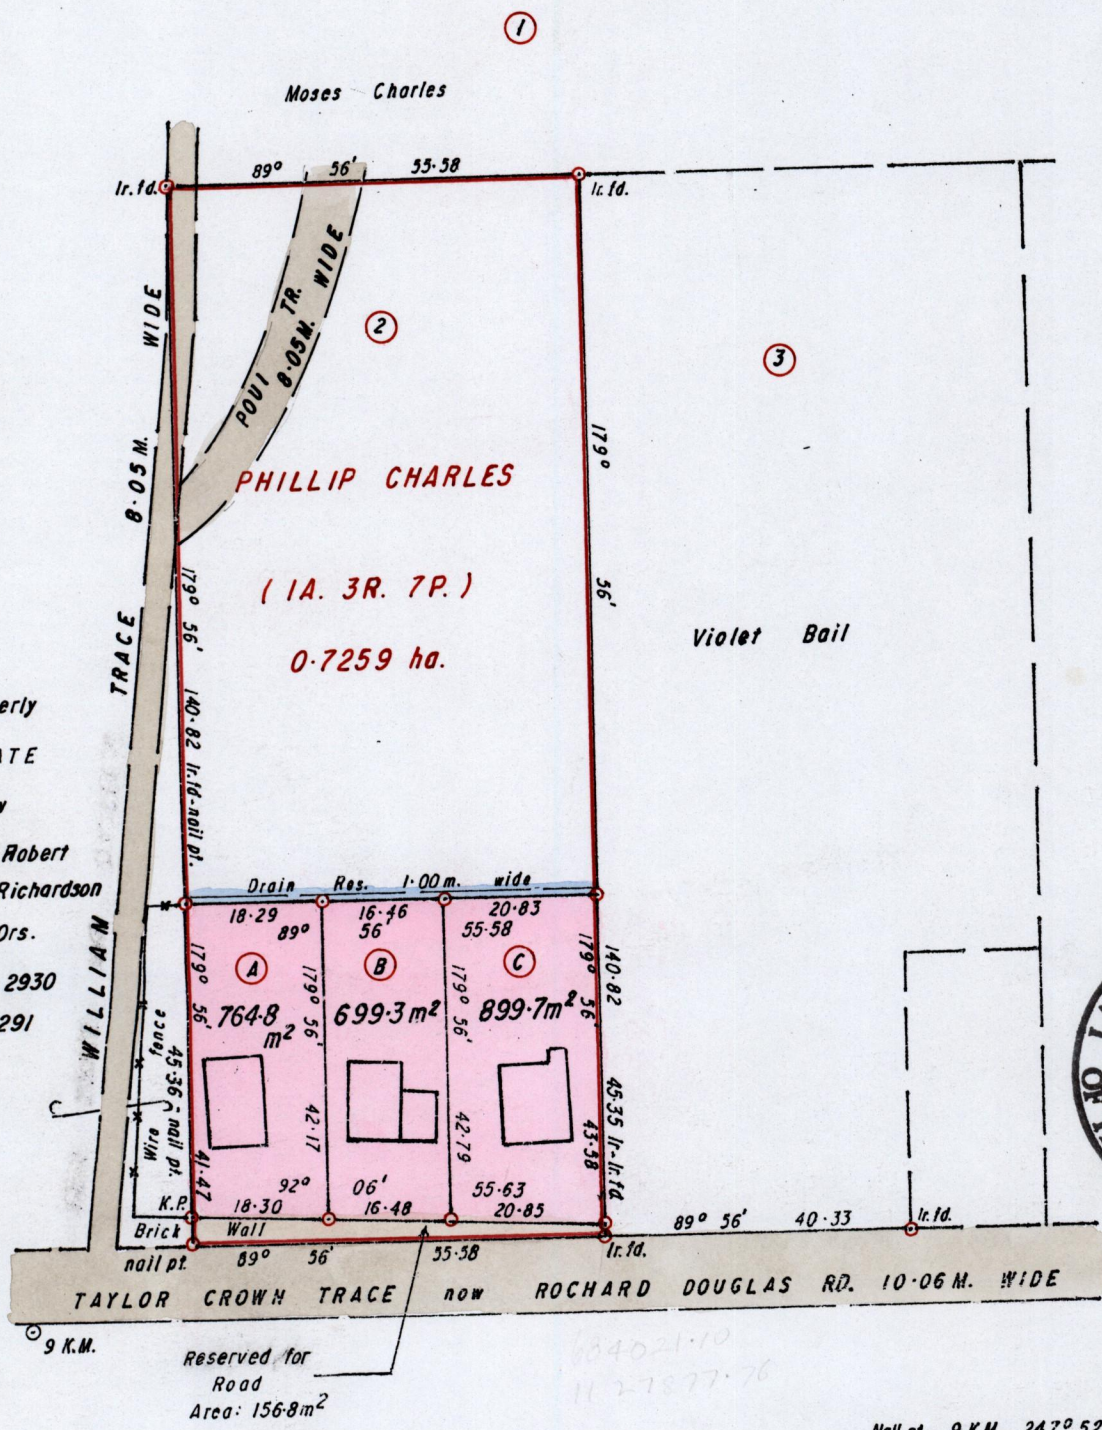

formerly
STATE
now
John Robert
Henry Richardson
& Ors.
C.T. Vol. 2930
fol. 291

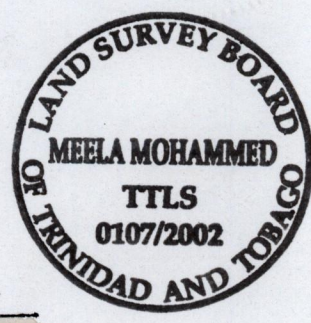

Approved *[Signature]*
Director of Surveys 2003-3-17

Denotes Iron put unless otherwise stated
Bearings are Cassini Grid based on Solar Obs.
SCALE 1:1000
Distances are in METRES

Note: To Obtain compass bearings add/subtract minutes

PLAN of 3 Parcels of land coloured PINK in the Ward of Savana Grande
Containing together zero point two three six four hectare
Surveyed by me, with due authority, in April 2002
In accordance with Regulation 25 (1) of the Land Surveyors' Regulations 1998,
I certify that this plan is correct.

Checked by *[Signature]* 15 Jan 02
Entered *[Signature]*
Meela Mohammed
Trinidad and Tobago Land Surveyor 17th April 2002

A Vol. 4483 fol. 233 WHIMBAR CHARLES, DASSIE CHARLES $\frac{1}{2}$
PREM CHARLES

B Vol. 4483 fol. 249 KENRICK, MALA $\frac{1}{2}$ RAKESH CHARLES

C Vol. 4483 fol. 241 PRIMO, SURJEE $\frac{1}{2}$ SELENA CHARLES

26 NOV 2002
Lands and
Surveys
Division