

Vol 4554  
R.P.O. Vol. 12.  
C.T. Vol. 909



7d. 13  
Fol. 379.  
Fol. 205.

Vide Bk. 317. fol. 124  
Bk. 1189. fol. 201.

Process IDA 75585



Cadastral Sheet G. 20 H. 74C  
3/a & 3/b  
Ward of Moruga  
County of Victoria

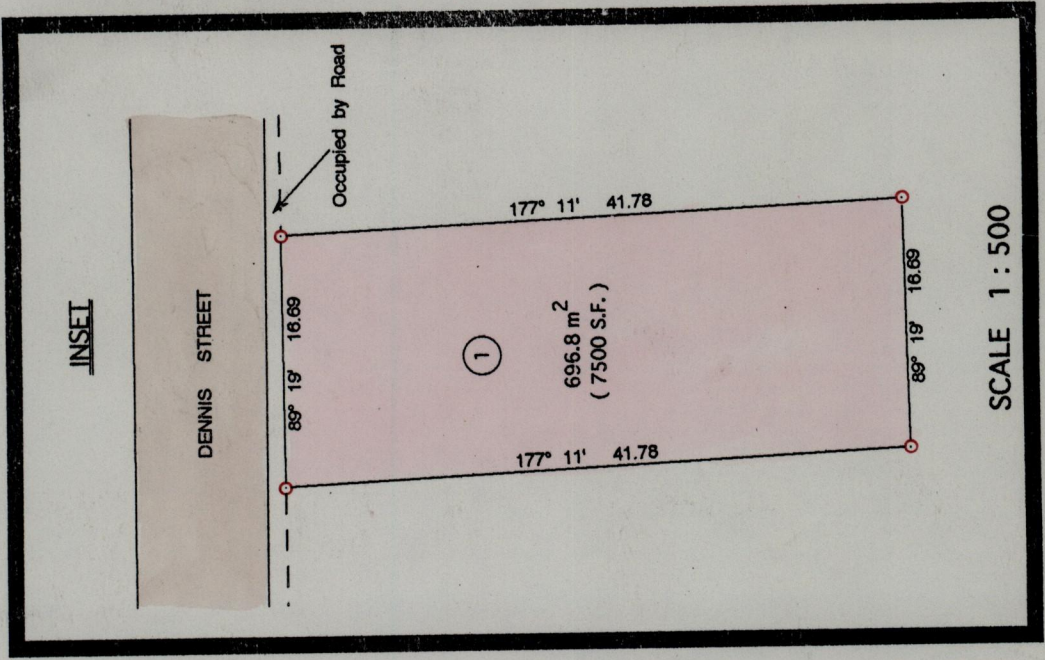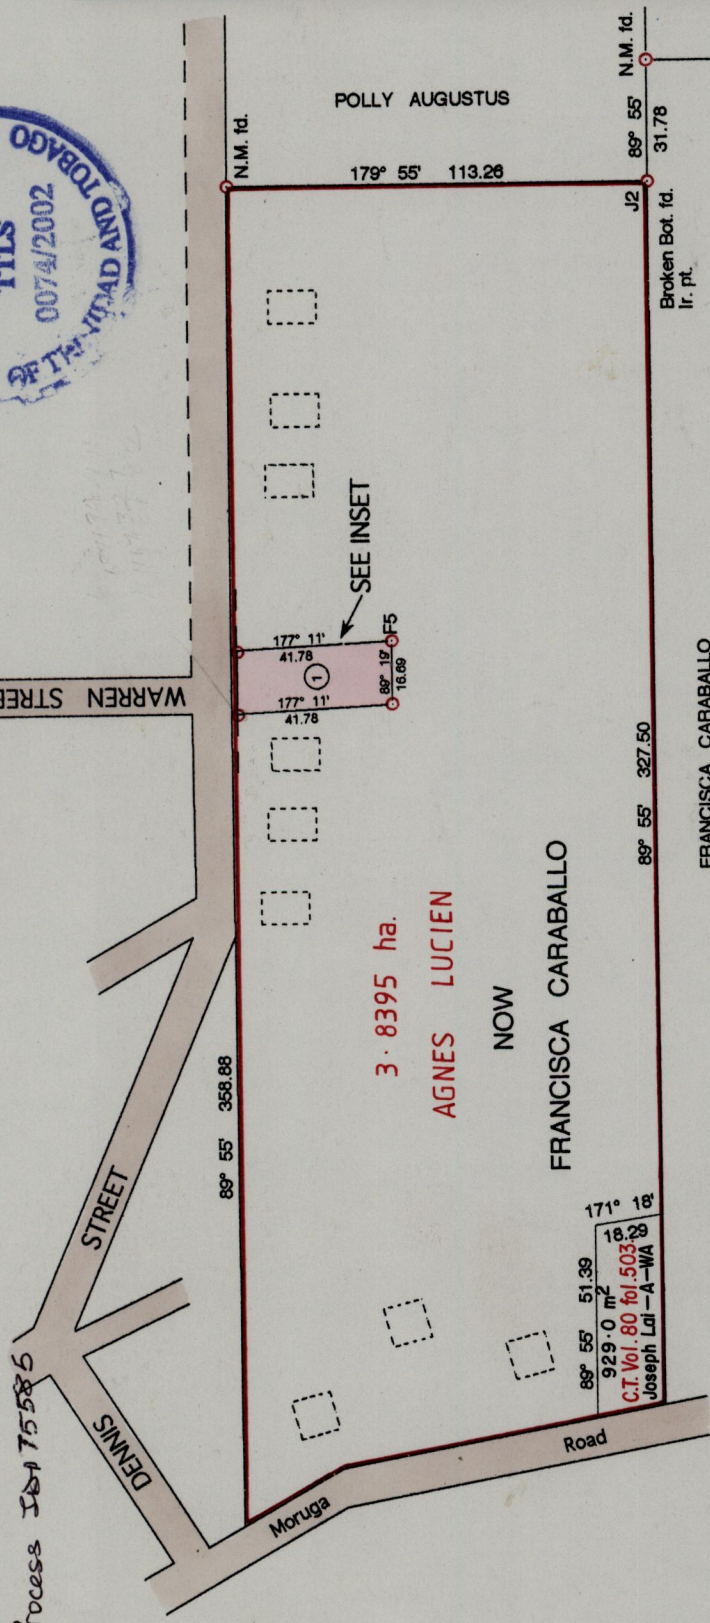

Approved *[Signature]*  
Director of Surveys 2003.3.7

*Fernando Harrington*

SCALE 1 : 2000

Distances are in metres

○ Denotes Iron Put unless otherwise stated.

F5 - J2 120° 05' 140.45

Note : to obtain compass bearings add 5 minutes  
Bearings are Cassini Grid based on Solar Obs.

PLAN of a Parcel of land coloured pink in the Ward of Moruga  
Containing six hundred and ninety six point eight square metres  
Surveyed by me, with due authority, in April 2001

In Accordance with regulation 25 (1) of the Land Surveyors' Regulations 1998,

I certify that this plan is correct

Checked by *[Signature]*

Entered on *[Signature]*

*[Signature]* .....  
Trinidad & Tobago Land Surveyor ..... 1<sup>st</sup> April ..... 2002

1328

