

13288

74 30

Process ID 73058

R.P.O. Vol. 805 Fol. 187


C.T. Vol. 2134 Fol. 123

Ward of Arima

County of St. George 24B

Cadastral Sheet B. 24. B, 2/d, 2/c

LA FLORISSANTE PLANTATIONS LTD. BK. 957 fol. 212, F.A. 102

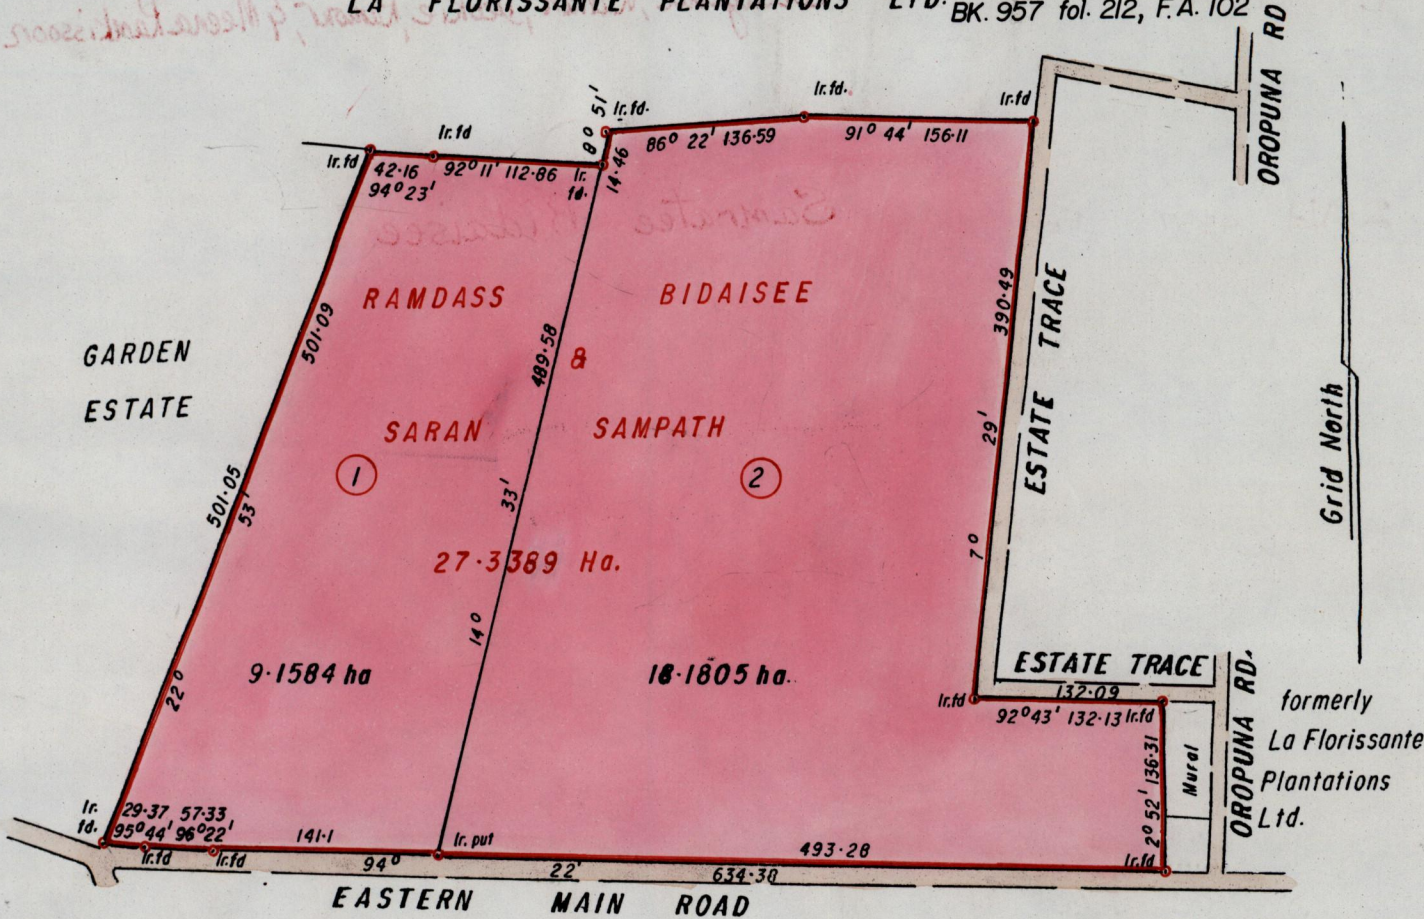

Approved

*[Signature]*

Director of Surveys

2001.8.14

SCALE:- 1 / 500

Distances are in metres

Note: To obtain compass bearings add/subtract 7 minutes

PLAN of a Parcel of land coloured pink in the Ward of Arima

Containing together twenty seven point three three eight nine hectares

Surveyed by me, with due authority, in February 1975

In accordance with Rule 25 (1) of the Land Surveyors' Regulations 1998, I certify that this plan is correct.

Checked by *[Signature]*

Entered on *[Signature]*

*[Signature]*  
Trinidad & Tobago Land Surveyor

13 June 2001



3551

1. Vol 4557 Fol 249 *Bridgelal, Rattan, Deokie, Ramour, & Meena Ramkissoor*

2. Vol 4557 Fol 249 *Samratee Bidaisee*

