
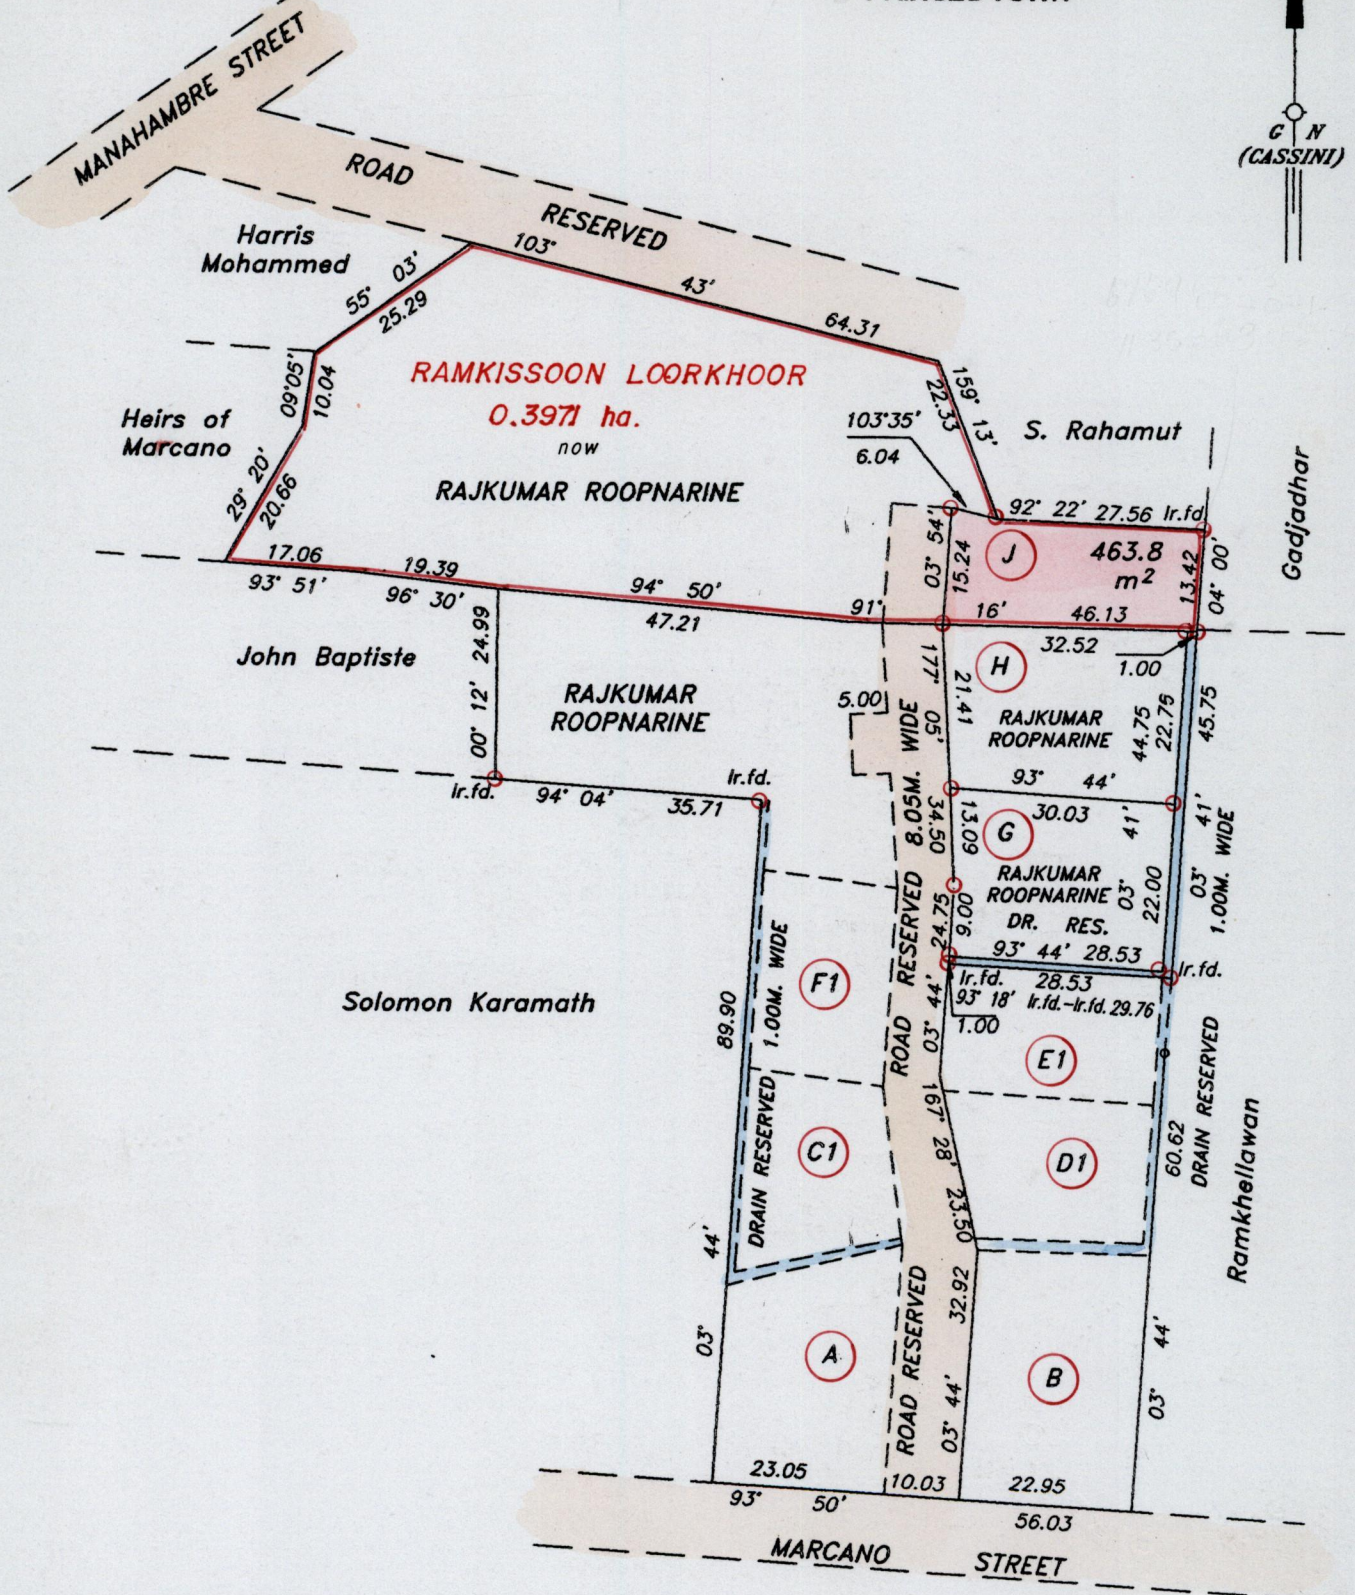


R.P.O Vol Fol  
C.T.Vol 2055 Fol. 369

U.P.R.N No.  
Process LA-74286

Ward of Savana Grande  
County of Victoria  
Cadastral Sheet G.4.J. 54.D.  
3/b

PRINCES TOWN

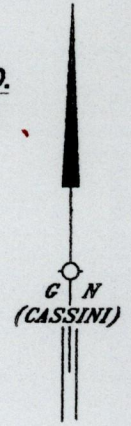

Approved   
Director of Surveys  
108.12.07

○ Denotes Iron put except stated otherwise.

Bearings are Cassini Grid based on Solar Observations  
Plan of a Parcel of land coloured pink in the Ward of Savana Grande  
Containing four hundred and sixty three point eight square metres  
Surveyed by me with due authority, in March 2002  
In accordance with Regulation 25 (1) of the Land Surveyors Regulations 1998,  
I certify that this plan is correct.

Valerie Mohammed-Metiseir  
Bk. 1049 Fol. 98  
Bk. 1182 Fol. 40  
SCALE 1/1000

Distances are in metres

Checked by   
Entered by 12-11-2003

Trinidad & Tobago Land Surveyor..... 2003

