

1320 8364

129 96

R.P.O. Vol fol

Cadastral Sheet 23 B, A 20 P 1/b

C. of T. Vol 1774 fol 225

Ward of St. Anns


Remaining Portion Pan filed in R.P.O. Vol. 2070 fol. 153 A

County of St. George

Vol. 4585 fol. 273

Process ISA 72960

G.N.

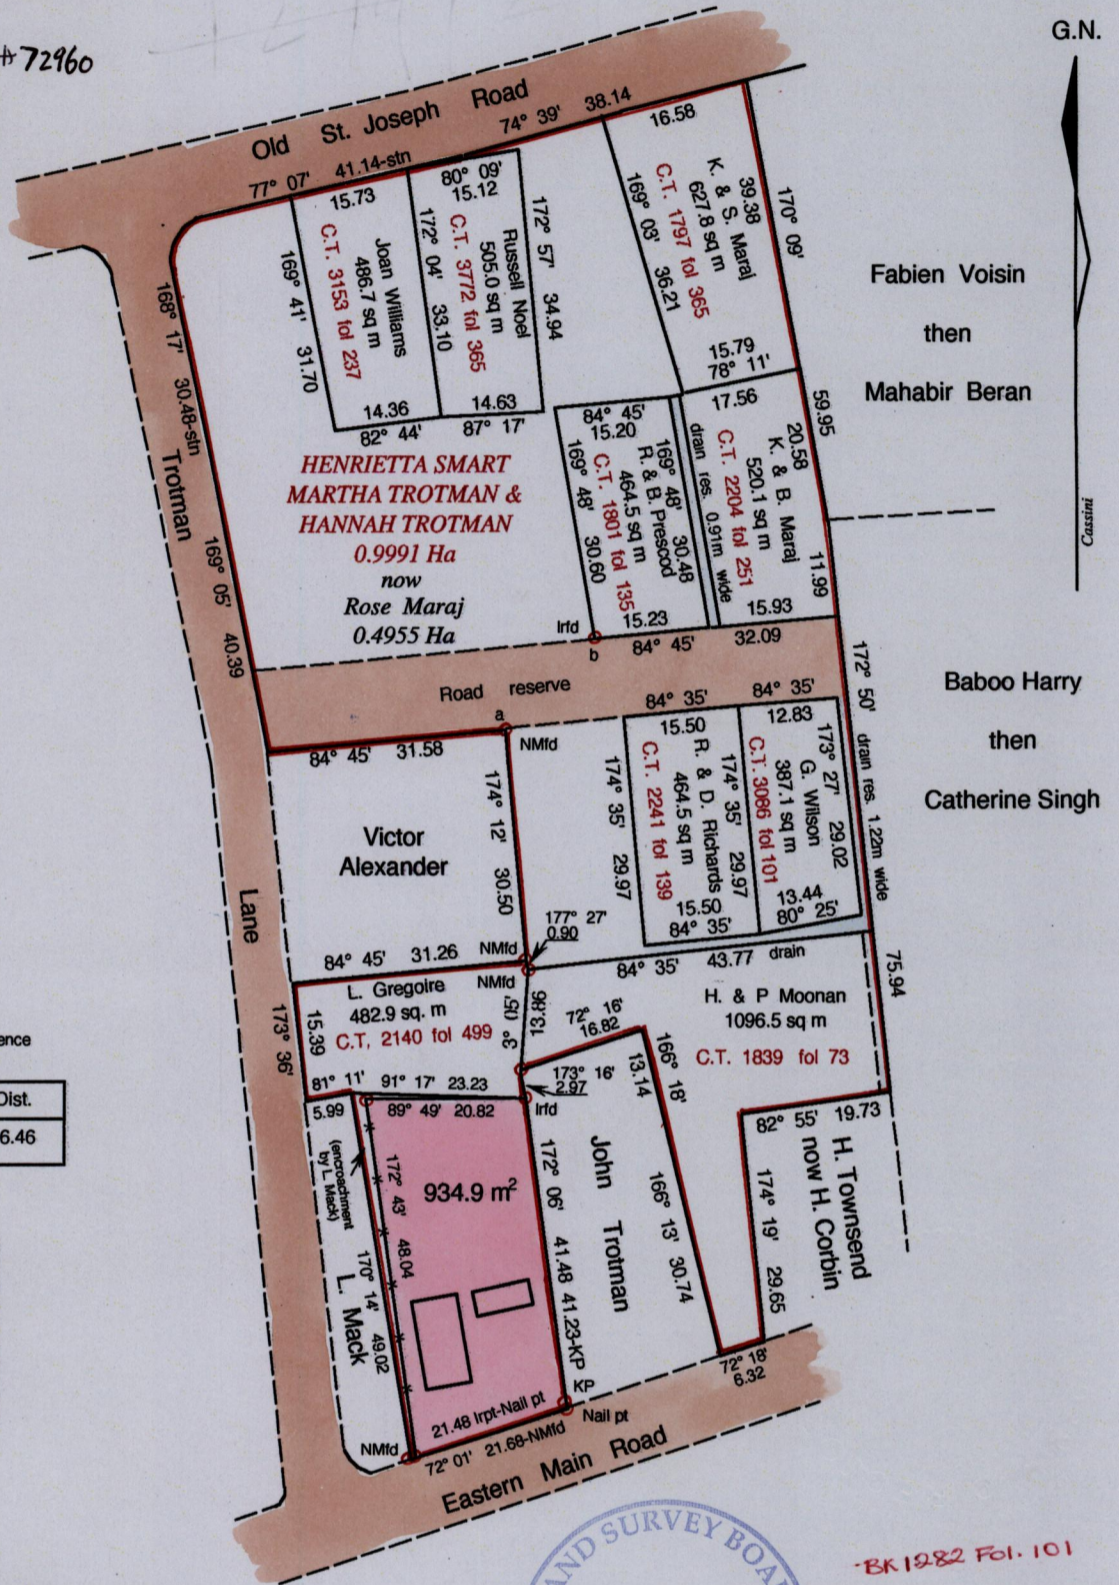

galvanize fence

Line	Brg.	Dist.
a-b	44° 08'	16.46


Vide  
 Bk 1003 : 209, 210  
 Bk 991 : 183  
 Bk 1005 : 85, 209  
 Bk 1157 : 146  
 Bk 1227 : 183

Approved

*[Signature]*  
 Director of Surveys  
 2003.12.19

Bearings are Cassini Grid based on Solar Obs.

○ Denotes Iron put unless otherwise stated

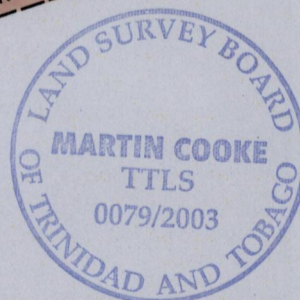

BK 1282 Fol. 101

Faiz Ali

SCALE 1 : 1000

Distances are in metres

PLAN of a Parcel of land coloured pink in the Ward of St. Anns  
 Containing nine hundred & thirty-four point nine square metres  
 Surveyed by me, with due authority, in July, 2002

I hereby certify, that in accordance with Regulation. 25 (1) of the Land Surveyors' Regulations of 1998,  
 this plan is correct.

Checked by *[Signature]* 09/10/03.

Entered on *[Signature]*

*[Signature]*  
 Trinidad & Tobago Land Surveyor..... 3rd September..... 20 03.