


Cadastral Sheet B.23.A. 24A  
Ward of Tacarigua  
County of St. George

R.P.O. Vol. 754  
C.T. Vol.  
Fol. 201  
Fol.

Vol. 4572  
Fol. 363

Process 73052

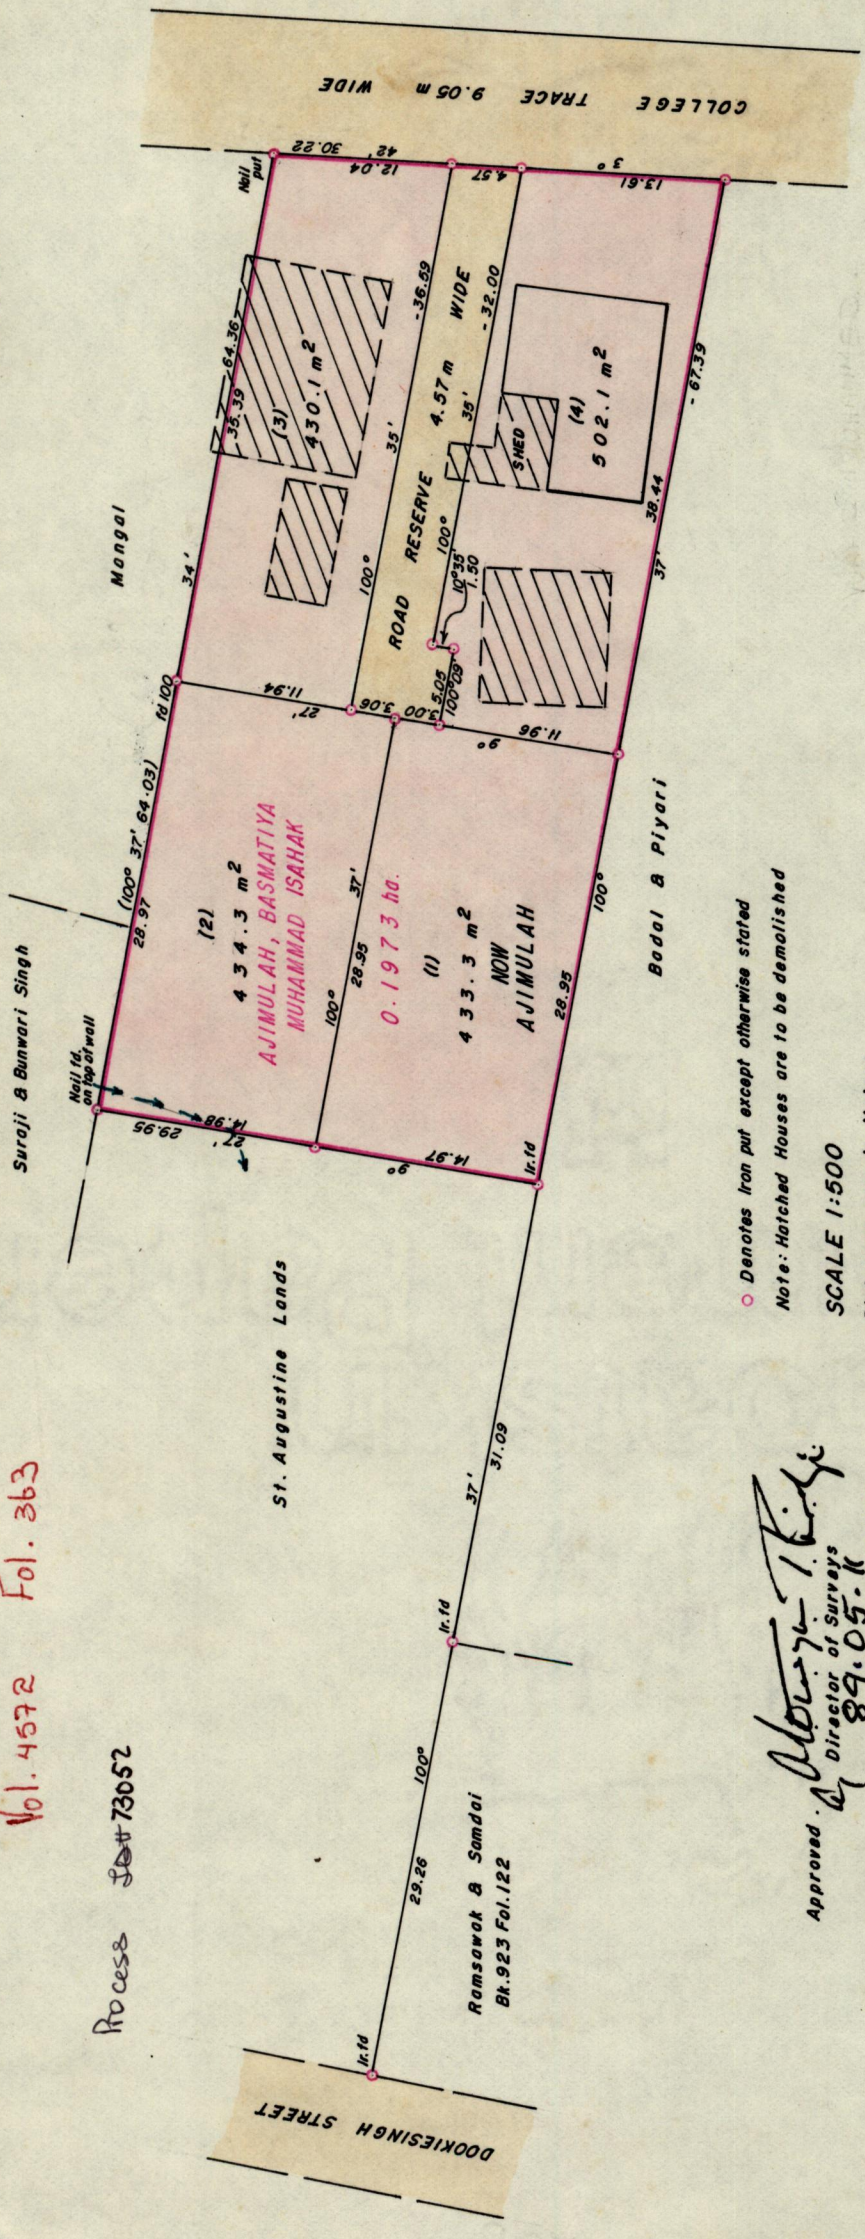

○ Denotes Iron put except otherwise stated  
Note: Hatched Houses are to be demolished

SCALE 1:500  
Distances are in Metres

Approved: *Abdul Kadir*  
Director of Surveys  
89.05.K  
Bearings are based on solar observations

PLAN of 4 Parcels of land coloured pink in the Ward of Tacarigua  
Containing together, one thousand seven hundred and ninety nine point eight square metres  
Surveyed by me with due authority in October 1987

I certify that I have complied with rule 76 under section 14 (2) (d) of the  
Land Surveyors Ordinance 1952 and that this plan is correct.

Checked by *Abdul Kadir* 15/5/87. *Ganeshdath Ramcharitar*

Entered *Abdul Kadir* 19 May 1987.

GANESH DATH RAMCHARITAR  
LAND SURVEYOR

BK 1208 Fol. 191

Original Survey Bk. 696:214

1 -

2 - Vol. 4572 Fol. 369. WAND MOHAMMED.

3 -

4 -