


Vol. 4844 Fol. 135
 R.P.O. Vol. 61 Fol. 525
 C.T. Vol. 1352 Fol. 237

Process no # 89240
 Vide Bk. 1273 Fol. 11
 Bk. 1017 Fol. 86
 Bk. 1014 Fol. 71

Cadastral Sheet D.2.D. 23F
 4/b.
 Ward of Cunupia
 County of Caroni

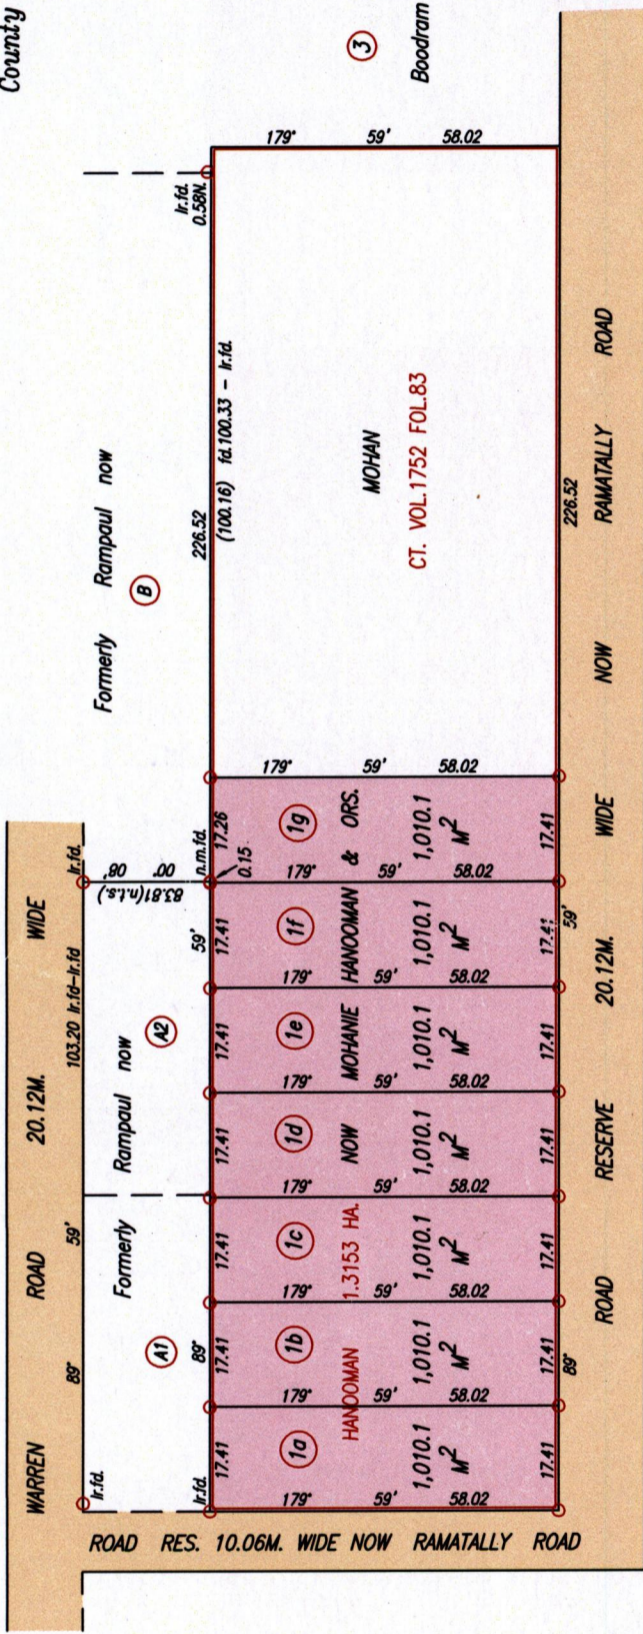

Approved *[Signature]*
 Director of Surveys 2006.3.6

○ Denotes Iron put unless otherwise stated
 Bearings are Cassini Grid based on solar Observations

PLAN of 7 Parcels of land coloured pink in the Ward of Cunupia
 Containing together seven thousand and seventy point seven square metres
 Surveyed by me with due authority, on June 21st. & 27th, 2005
 In accordance with Regulation 25 (1) of The Land Surveyors' Regulations 1998.

I certify that this plan is correct.

Checked by *[Signature]* 2/10/06


Entered *[Signature]*
 13-12-2014

Trinidad & Tobago Land Surveyor. 23rd. February. 2006

[Signature]



SCALE 1/1250
 Distances are in Metres.

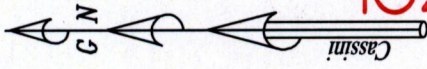

1329

152

152

1329

1358/202



1a - Vol. 4844 fol. 153
Gowridath Hanooman

1b - Vol. 4844 fol. 155
Seuchan Hanooman

1c - Vol. 4844 fol. 157
Baliram Hanooman

1d - Vol. 4844 fol. 159
Parbatee Ramdial

1e - Vol. 4844 fol. 161
Nankee Mohammed

1f - Vol. 4844 fol. 163
Rajkal Bachan

1g - Vol. 4844 fol. 165
Moharie Hanooman